






LIME STONE BLACK

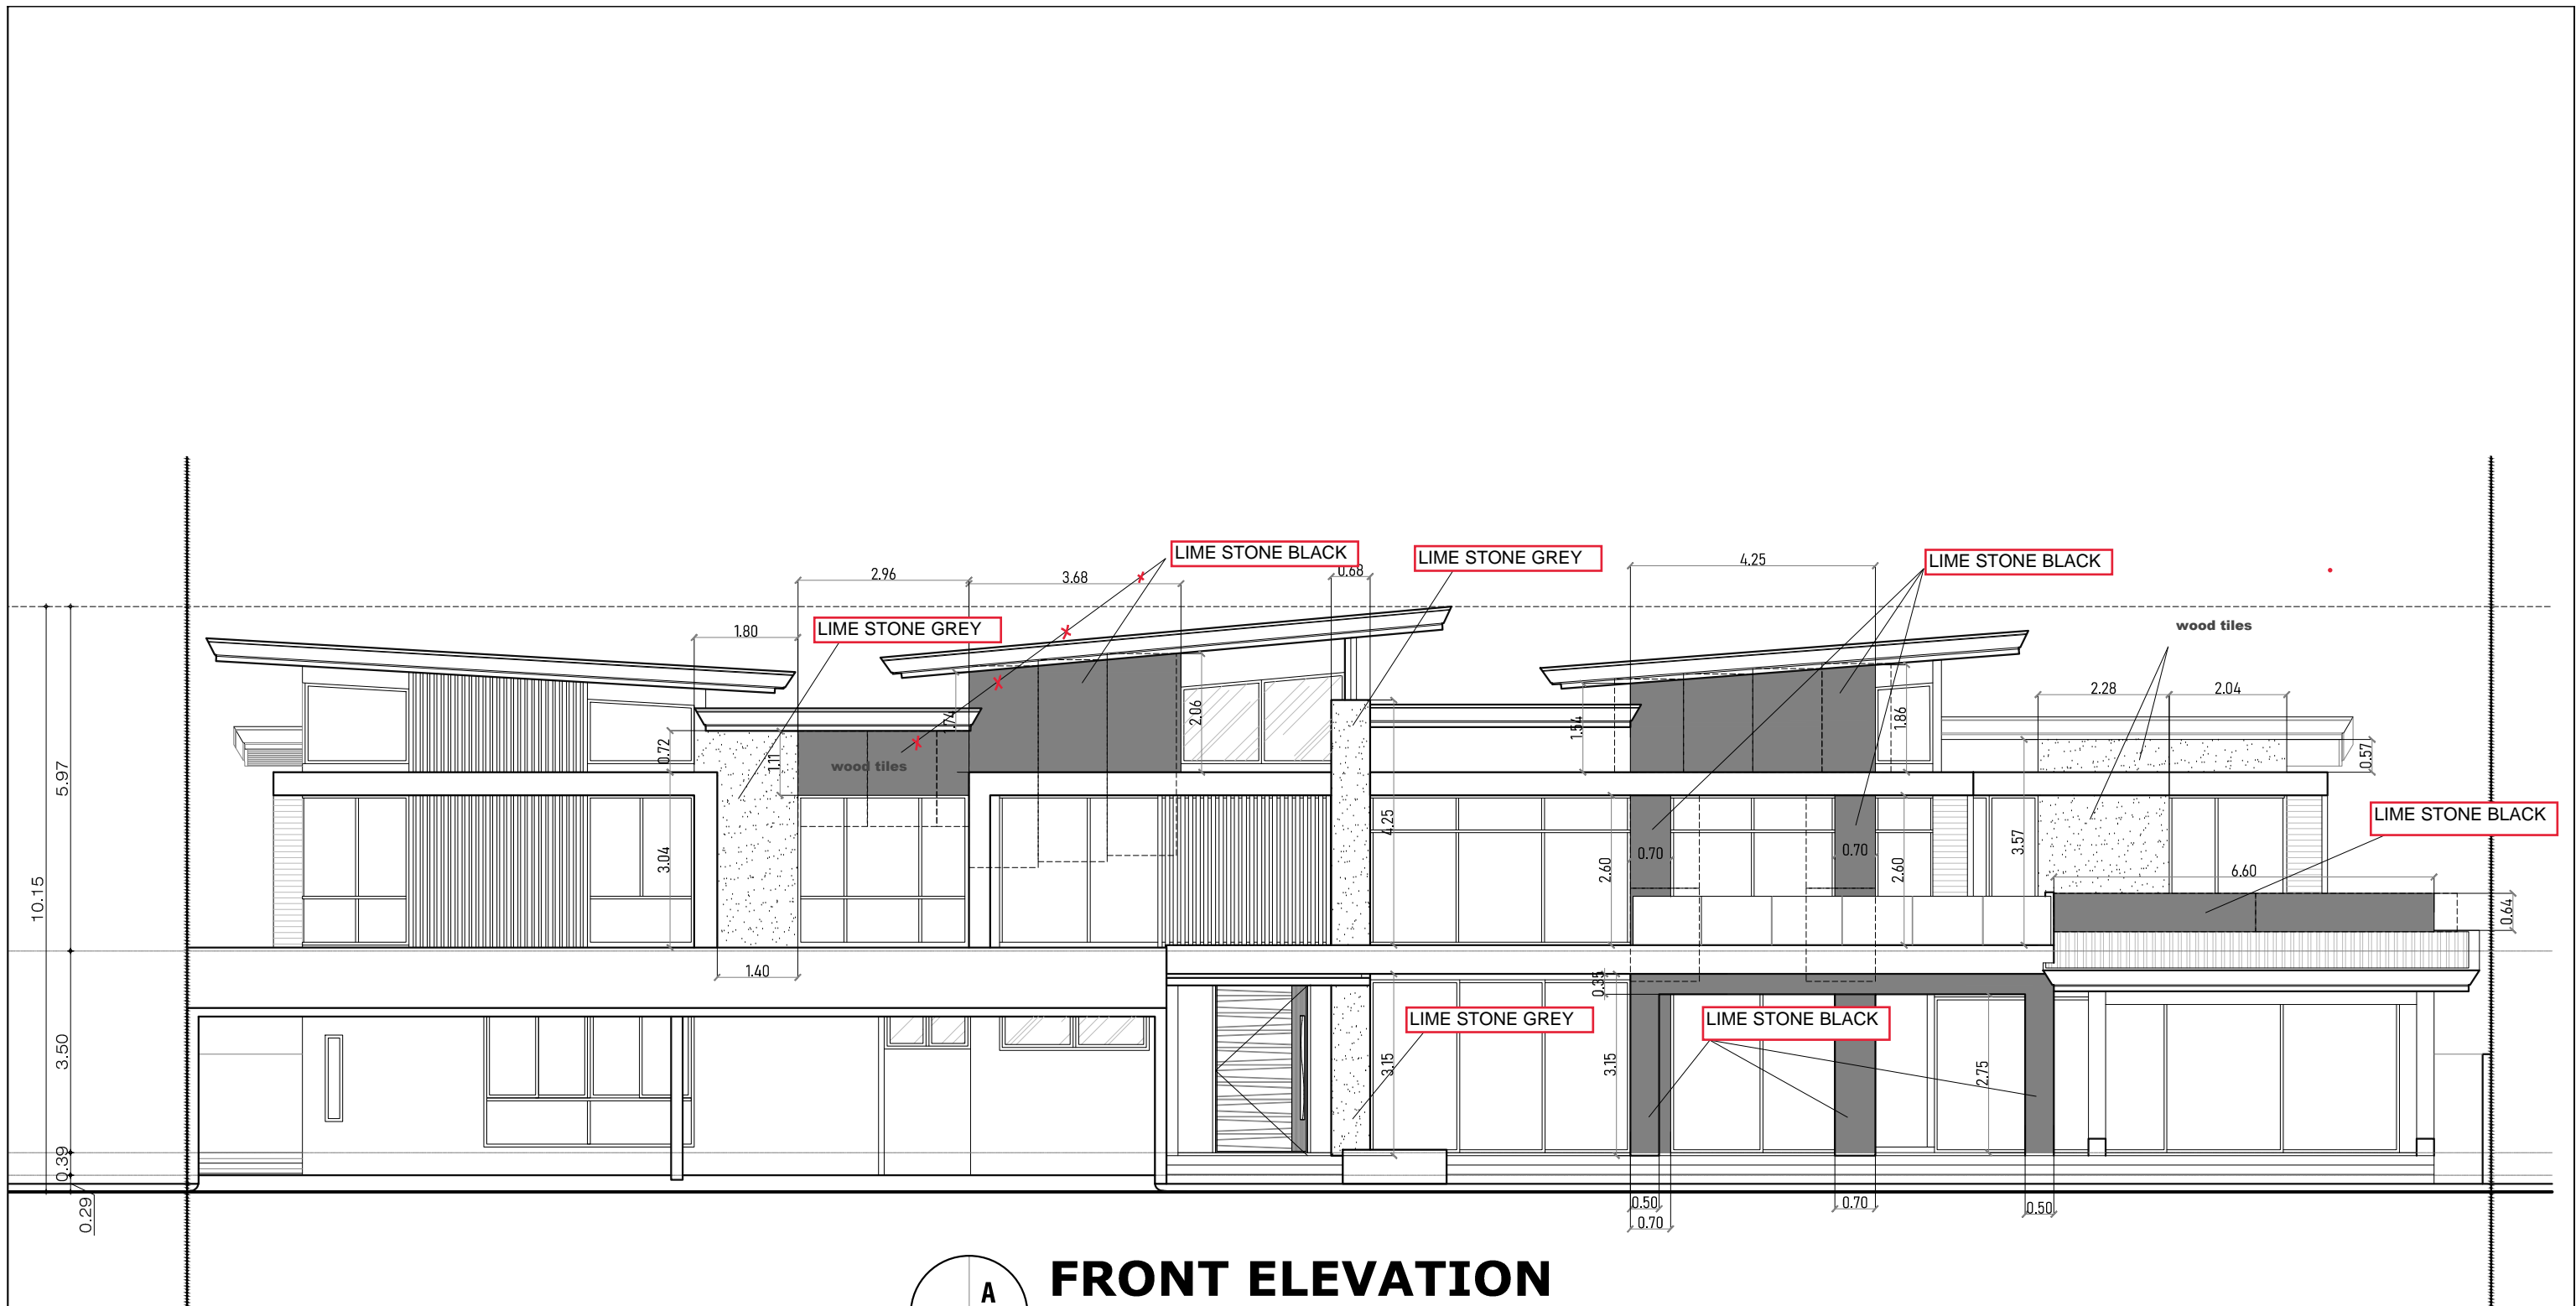



A
 2

FRONT ELEVATION
 SCALE: 1:100m

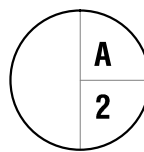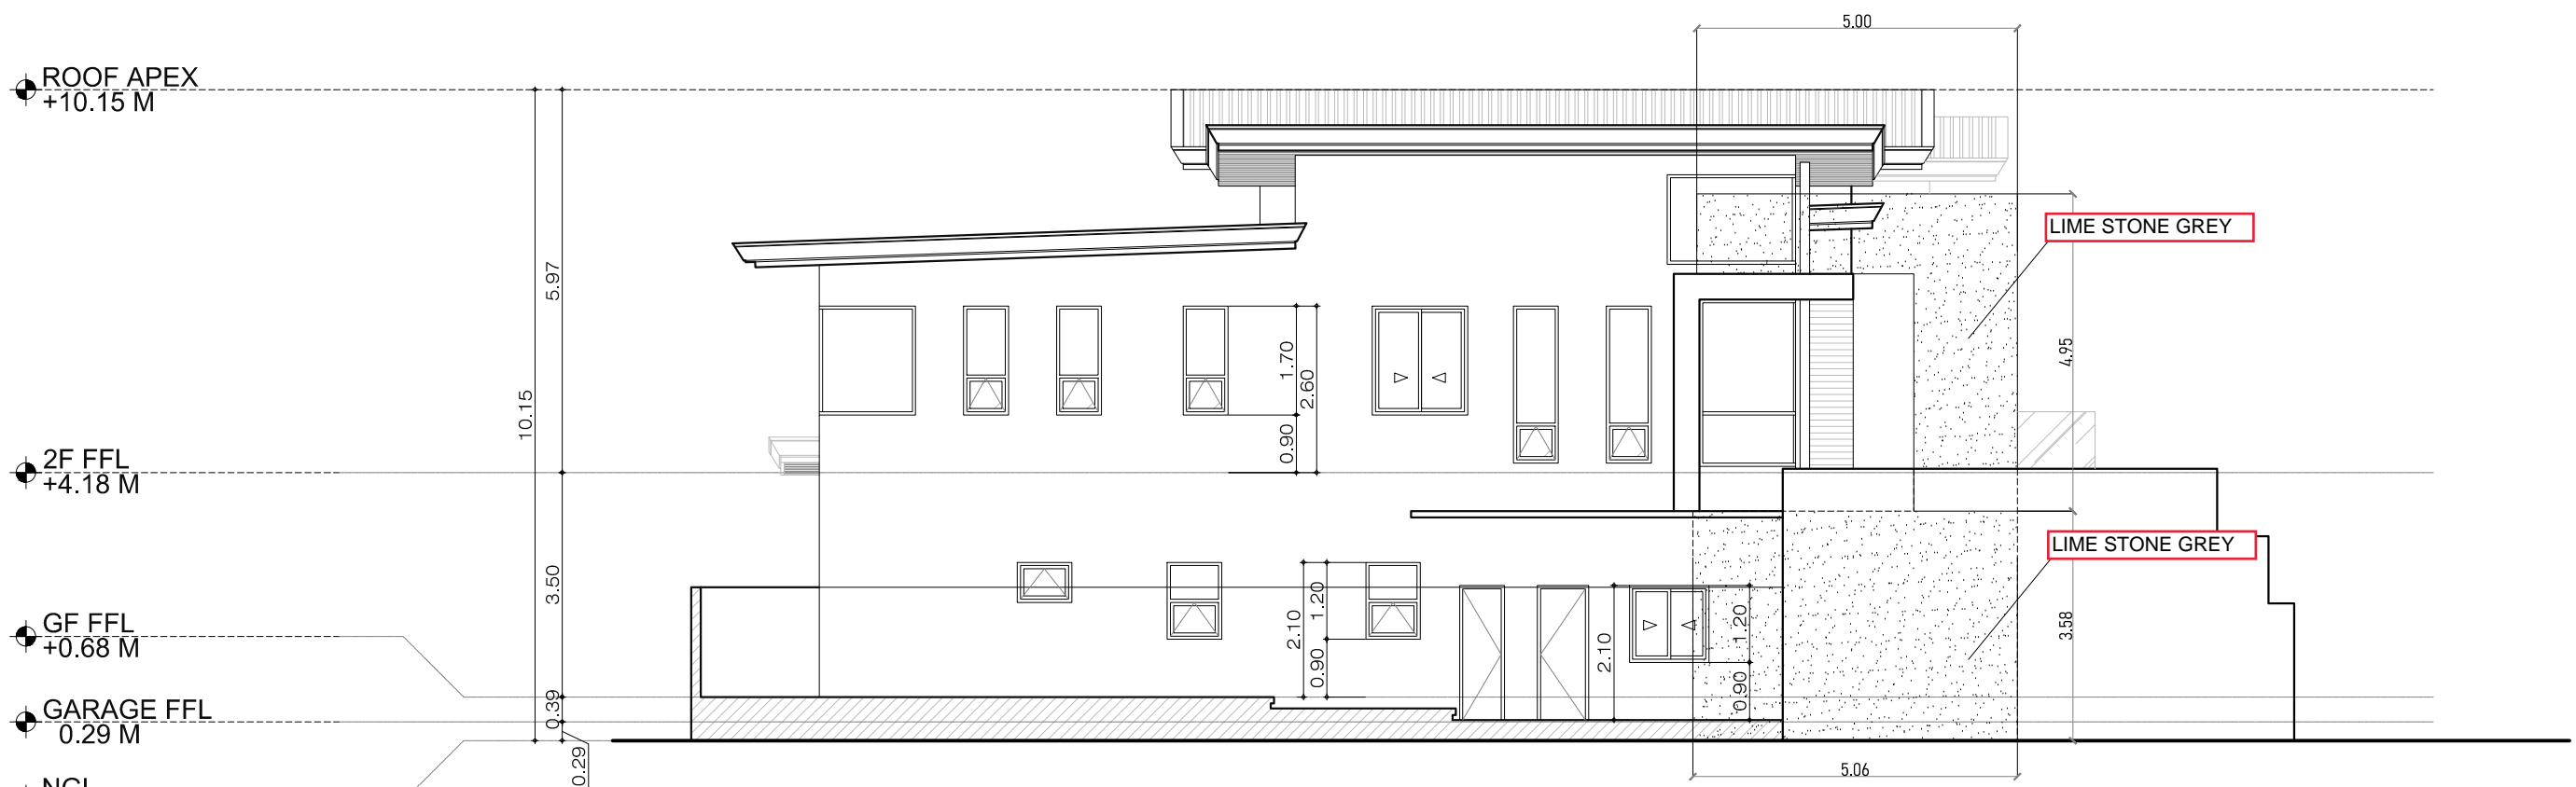

LEFT SIDE ELEVATION

SCALE: 1:100m

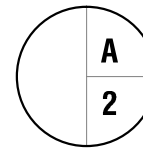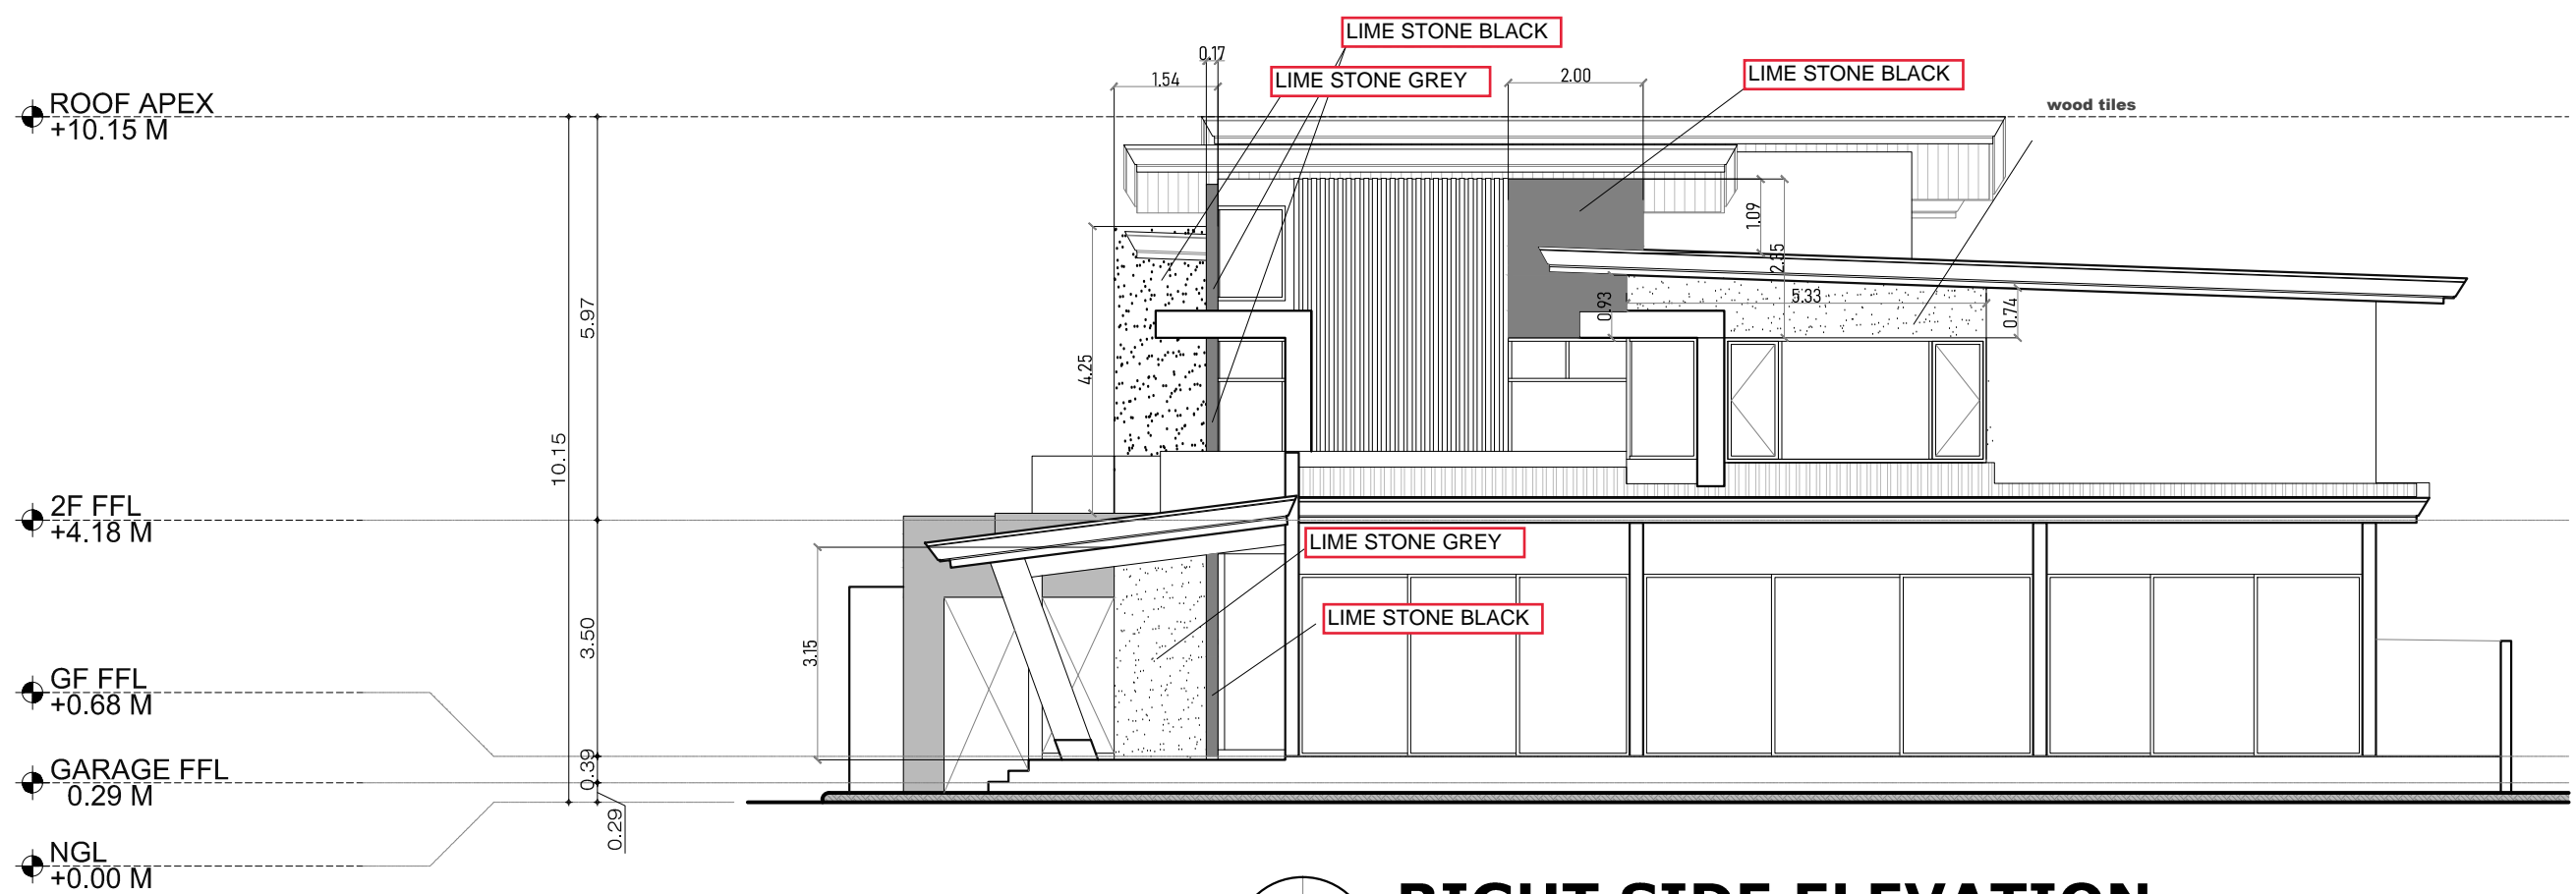

RIGHT SIDE ELEVATION

SCALE: 1:100m