

LEGENDS & SYMBOLS

- DEMOLITION PLAN WALL TYPES:**
- UNIT PERIMETER WALL PARTITION
 - RETAIN ALL PERIMETER WALLS
 - UNIT INTERIOR WALL PARTITION
 - WALLS TO BE RETAINED
 - UNIT INTERIOR WALL PARTITION
 - WALLS TO BE DEMOLISHED

- WALL TYPES:**
- WT-01** UNIT PERIMETER WALLS
200mm THK. EXTERIOR WALL
150mm THK. CHB WITH 25mm THK. PLASTER FINISH BOTH SIDES.
 - WT-02** INTERIOR WALL PARTITION
150mm THK. EXTERIOR WALL
100mm THK. CHB WITH 25mm THK. PLASTER FINISH BOTH SIDES.
 - WT-03** INTERIOR WALL PARTITION
100mm THK. DRY WALL PARTITION
2-12mm THK. ORDINARY GYPSUM BOARD ON METAL FRAMING STUDS
 - WT-04** INTERIOR WALL PARTITION
10mm THK. TEMPERED GLASS PARTITION

- FLOOR FINISHES:**
- FOR INTERIOR SPACES**
- FF-01** FLOOR FINISH:
600mm x 600mm x 10mm THK. HOMOGENEOUS FLOOR TILES MATTE FINISH
 - FF-02** FLOOR FINISH:
300mm x 300mm x 10mm THK. HOMOGENEOUS FLOOR TILE
 - FF-03** FLOOR FINISH:
PEBBLE WASH FLOORING
 - FF-04** FLOOR FINISH:
100mm WIDE ENGINEERED WOOD PLANKS
 - FF-05** FLOOR FINISH:
130mm x 30mm COMPOSITE WOOD DECK ON RAISED FLOOR SYSTEM. SPACED @ 10mm EACH



- CEILING FINISHES:**
- FOR INTERIOR SPACES**
- CF-01** CEILING FINISH:
12mm THK. GYPSUM BOARD CEILING IN WATER BASED FLAT LATEX PAINT FINISH ON LIGHT GAUGE STEEL FRAMING
 - CF-02** CEILING FINISH:
12mm THK. MOISTURE RESISTANT GYPSUM BOARD CEILING IN WATER BASED FLAT LATEX PAINT FINISH ON LIGHT GAUGE STEEL FRAMING
 - CF-03** CEILING FINISH:
SLAB SOFFIT IN WATER BASED FLAT LATEX PAINT FINISH

- WALL FINISHES:**
- FOR INTERIOR SPACES**
- WF-01** WALL FINISH:
WATER BASED FLAT LATEX PAINT FINISH. COLOR TO BE APPROVED BY THE ARCHITECT
 - WF-02** WALL FINISH:
600mm x 600mm x 10mm THK. HOMOGENEOUS TILE
 - WF-03** WALL FINISH:
10mm THK. WOOD LAMINATE ON 12mm THK. MEDIUM-DENSITY FIBERBOARD (MDF)
 - WF-04** WALL FINISH:
6mm THK. MIRROR ON 12mm THK. MEDIUM-DENSITY FIBERBOARD (MDF)

- LIGHTING SYMBOLS:**
- FOR INTERIOR SPACES**
- DL RECESSED LED DOWNLIGHT
 - DL SURFACE MOUNTED LED DOWNLIGHT
 - LED STRIP LIGHT
 - UL SURFACE MOUNTED UPLIGHT
 - WL WALL LAMP
 - WT WALL MOUNTED TASK LIGHT
 - S SWITCH
 - SD SMOKE DETECTOR
 - S PENDANT TYPE SPRINKLER
 - S SIDE THROW SPRINKLER

- POWER AND AUXILIARY SYMBOLS:**
- FOR INTERIOR SPACES**
- 2-WIRE CONVENIENCE OUTLET
 - EWH ELECTRIC WATER HEATER OUTLET
 - 3-WIRE REFERENCE CONVENIENCE OUTLET
 - AC OUTLET
 - TEL TELEPHONE OUTLET
 - CH CHIME
 - DB DOORBELL
 - PB PANEL BOARD

- MECHANICAL SYMBOLS:**
- FOR INTERIOR/EXTERIOR SPACES**
- WAC WINDOW TYPE AIRCON
 - CEILING MOUNTED EXHAUST
 - WALL MOUNTED FEU
 - ACU AC CONDENSING UNIT

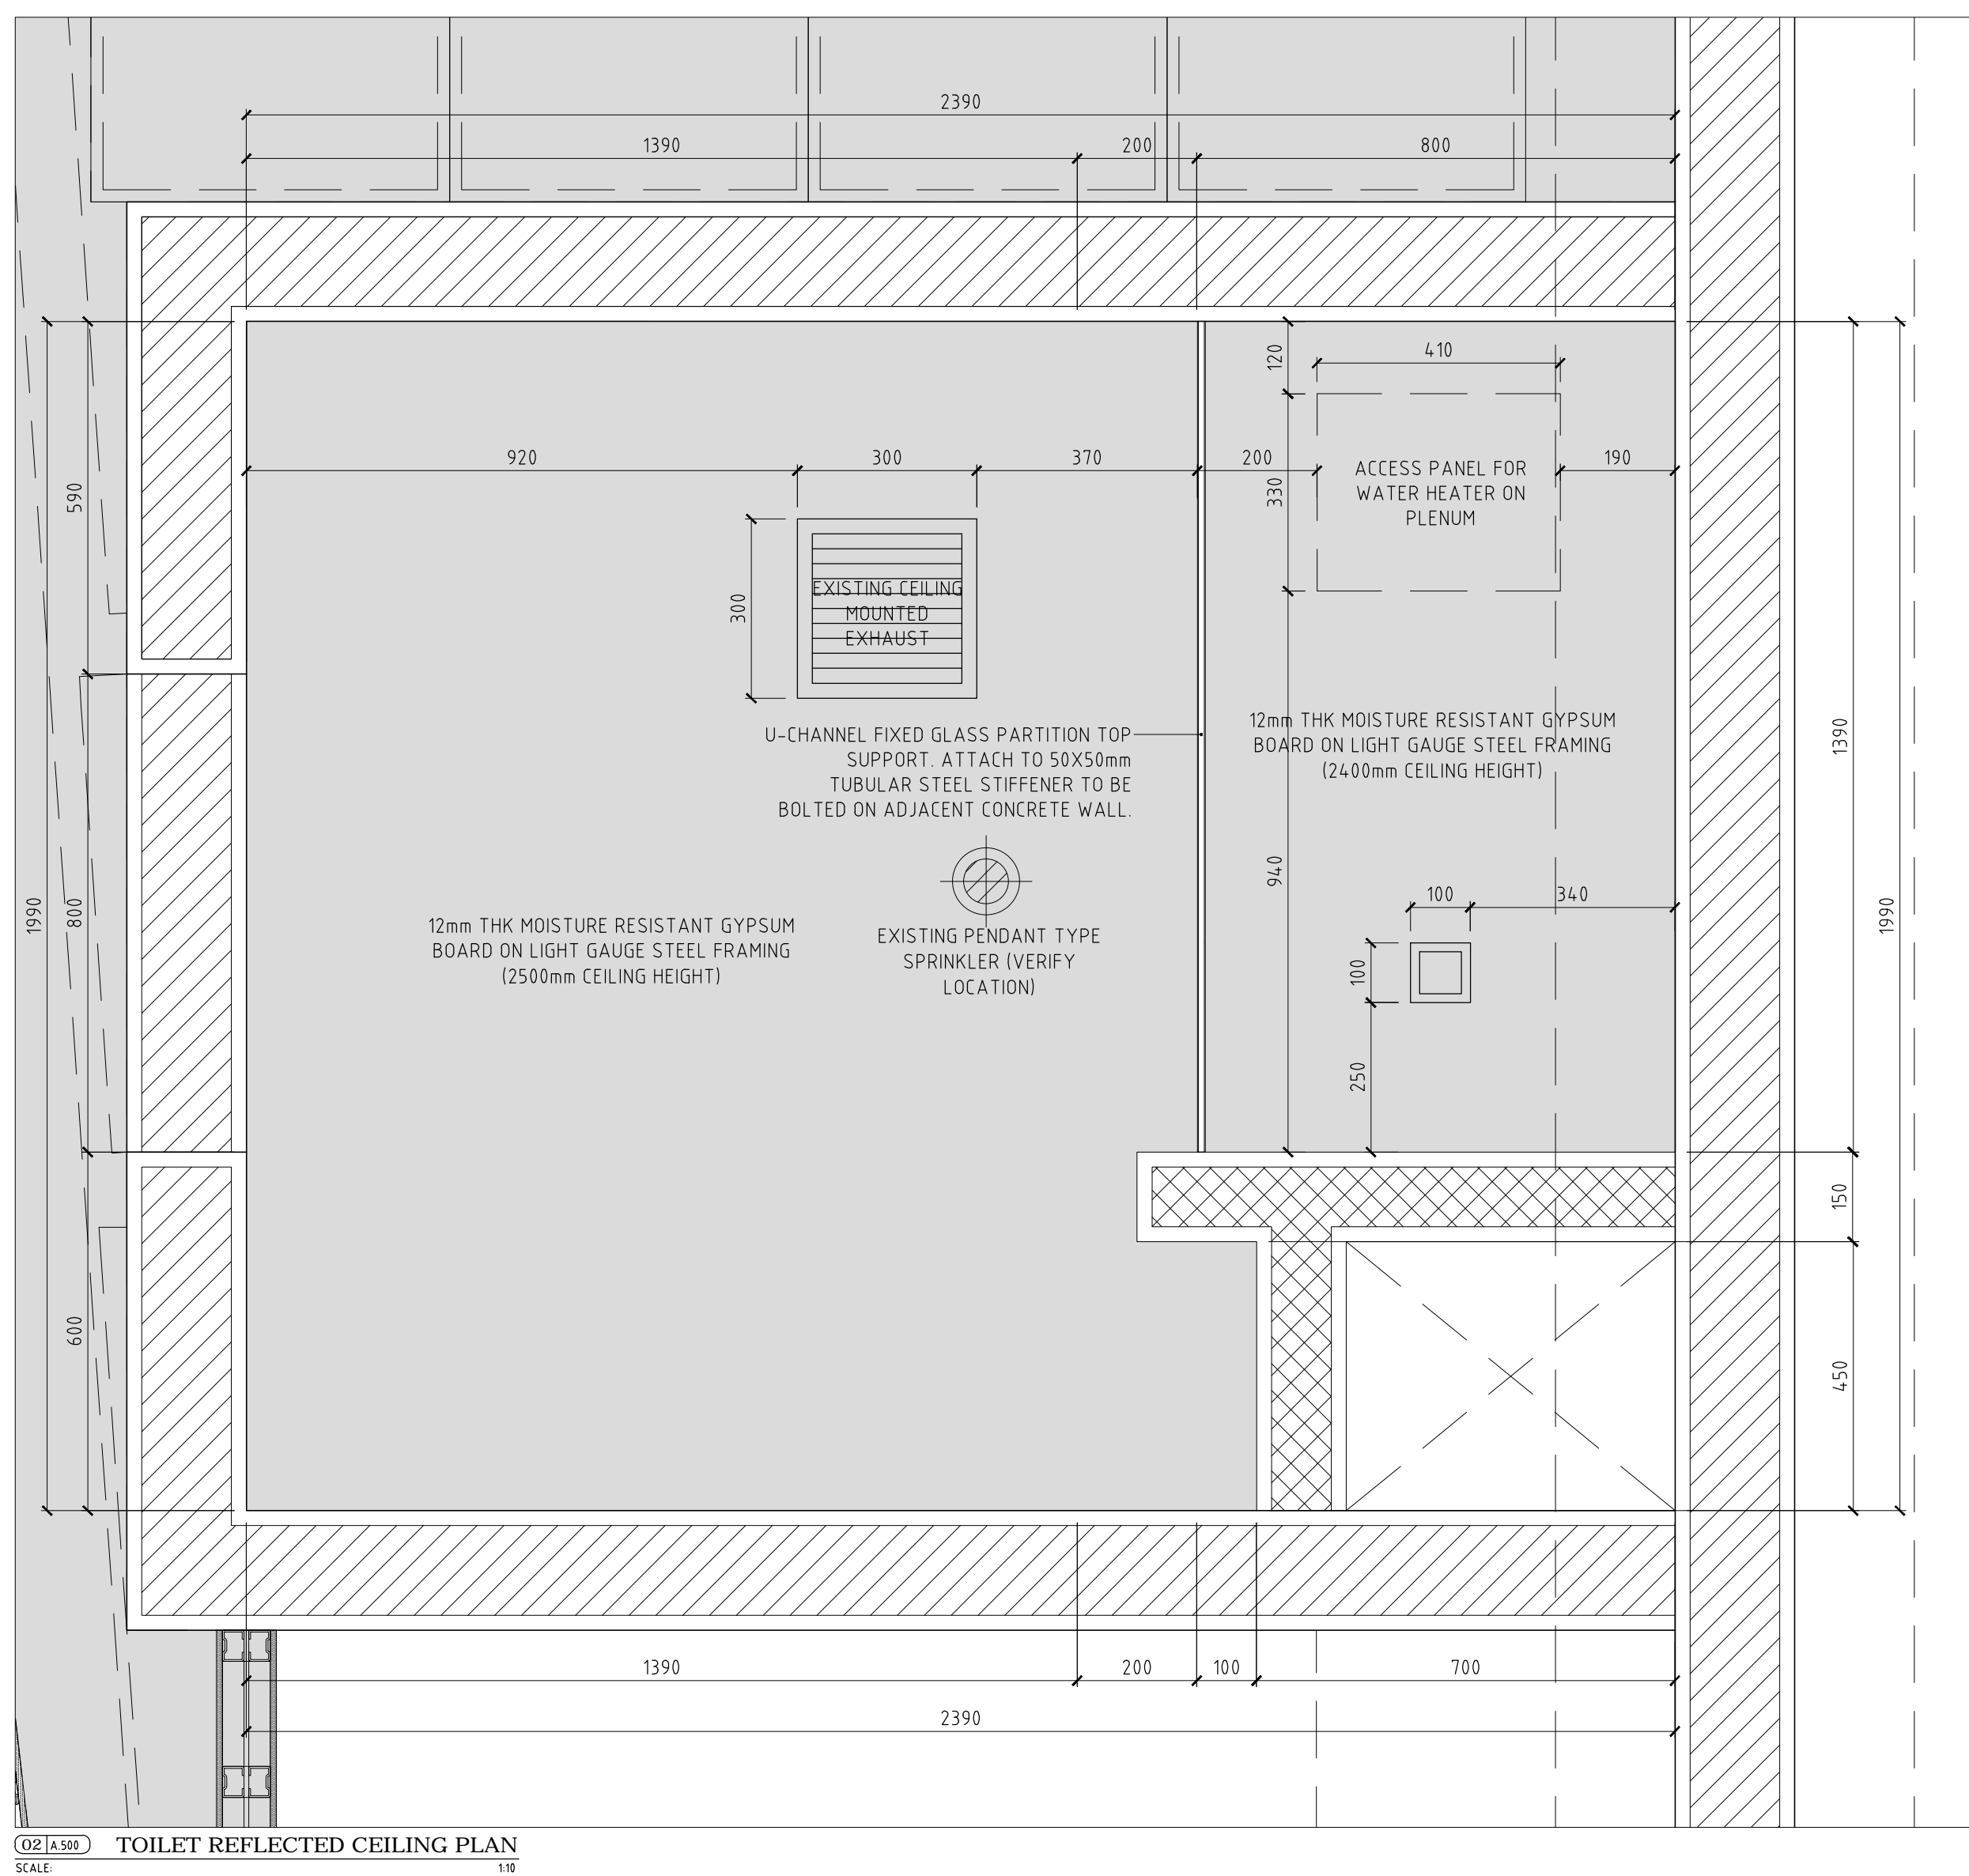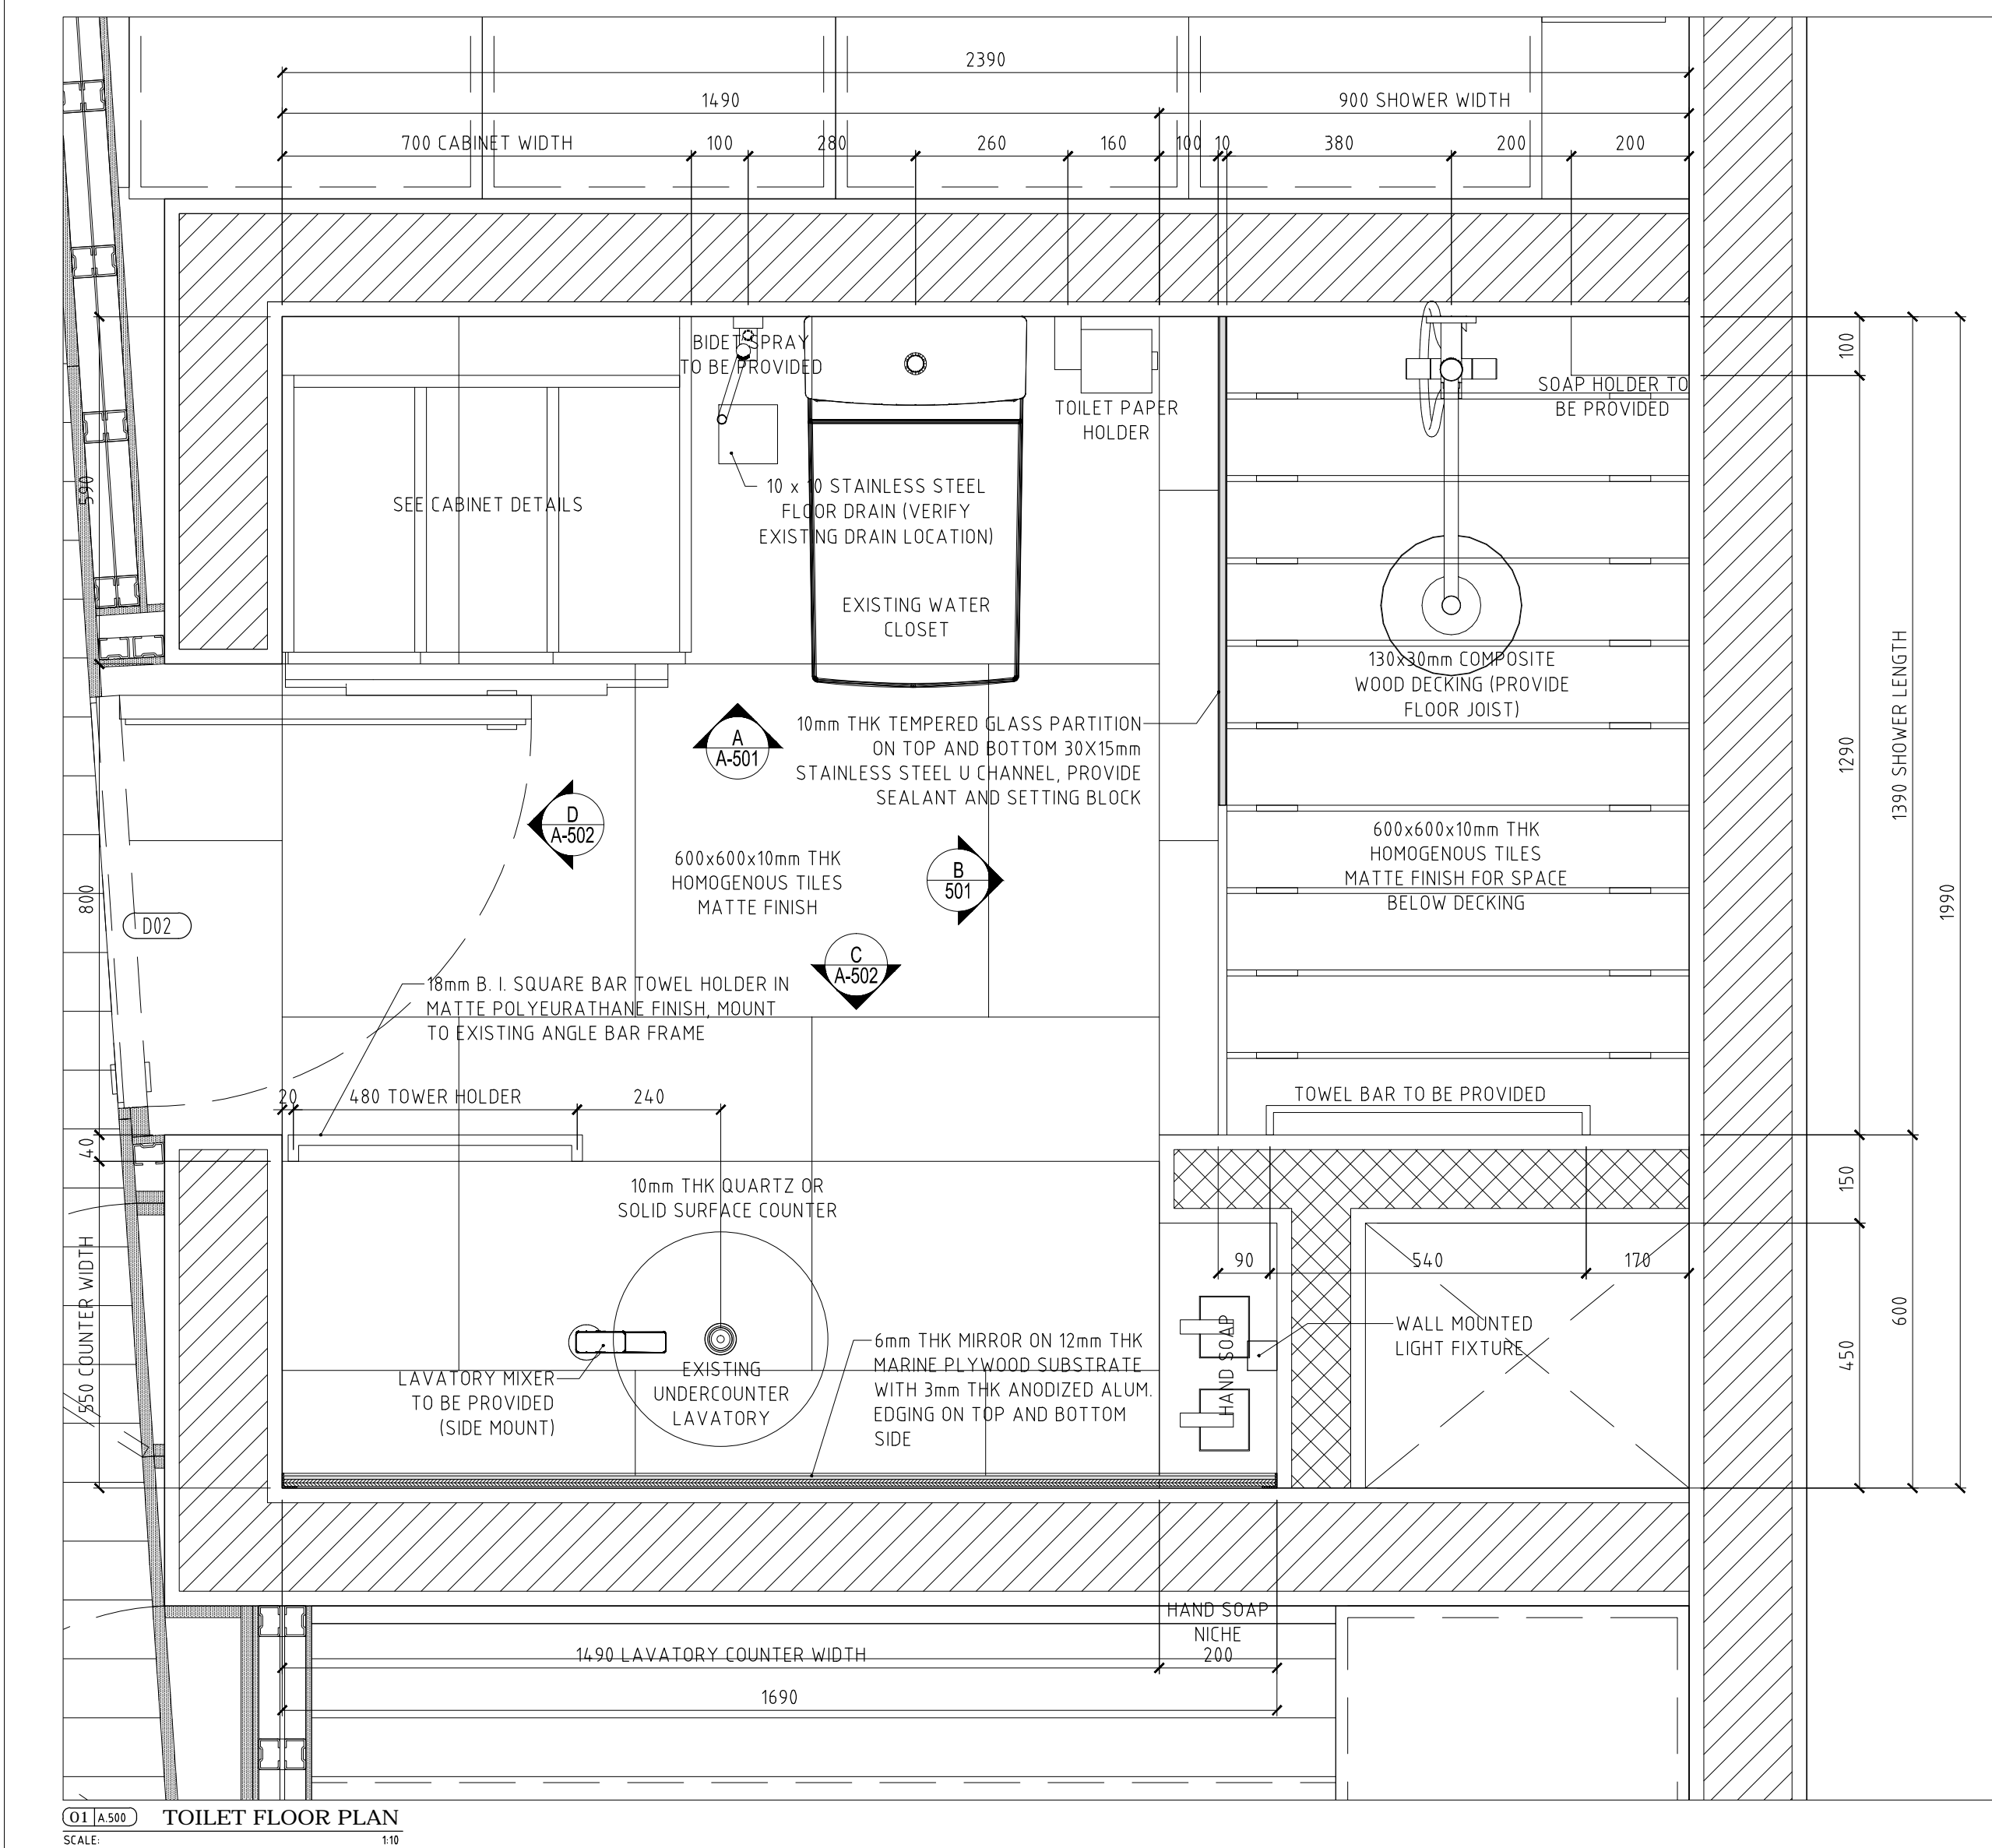

<p>THIS DRAWING & ALL INFORMATION THEREON IS THE PROPERTY OF FRANCISCO ANTONIO P. NABOR AND SHALL BE RETURNED ON DEMAND. IT IS ISSUED ON THE CONDITION THAT, EXCEPT WITH OUR WRITTEN PERMISSION, IT MUST NOT BE REPRODUCED, COPIED, OR COMMUNICATED TO ANY OTHER PARTY NOR BE USED FOR ANY PURPOSE OTHER THAN THAT STATED IN THE PARTICULAR INQUIRY. ORDER OR CONTRACT WITH WHICH IT IS ISSUED. CONTRACTORS SHALL VERIFY JOB DIMENSIONS BEFORE ANY WORK COMMENCES. WORK SHALL CONFORM TO THE SPECIFICATION, OTHER DRAWINGS AND ALL JOB DIMENSIONS. ALL SHOP DRAWINGS SHALL BE SUBMITTED TO THE ARCHITECT/CONSULTANT FOR APPROVAL AND MANUFACTURE IS NOT TO COMMENCE PRIOR TO THE RETURN OF THE INSPECTED DRAWINGS SIGNED BY THE ARCHITECT/CONSULTANT</p>		<p>DATE: 07.31.2020 REVISION: PERMIT ISSUE FOR APPROVAL/PRELIMINARY CLIENT ISSUE</p>		<p>CONSULTANT ENGINEERS</p> <table border="1"> <tr> <td>STRUCTURAL ENGINEER</td> <td>ELECTRICAL ENGINEER</td> <td>SANITARY ENGINEER</td> <td>MECHANICAL ENGINEER</td> </tr> <tr> <td>FERDINAND VELASCO</td> <td></td> <td></td> <td></td> </tr> </table>				STRUCTURAL ENGINEER	ELECTRICAL ENGINEER	SANITARY ENGINEER	MECHANICAL ENGINEER	FERDINAND VELASCO				<p>PROJECT TITLE: PROPOSED INTERIOR RENOVATION OWNER: MR. MIGUEL CARLO PALAD NABOR PROJECT LOCATION: NORTH TOWER, SHERIDAN TOWERS, SHERIDAN ST., MANDALUYONG CITY</p>		<p>SHEET TITLE: TOILET FLOOR PLAN AND REFLECTED CEILING PLAN</p>		<p>DATE: 07.31.2020 JOB: FN-002-16 SCALE: VERIFY DRAWN: FN APPROVED: FN CAD REF: © 2020</p>		<p>SHEET NO: A.500 REVISION NUMBER: 00 BUILDING PERMIT</p>	
STRUCTURAL ENGINEER	ELECTRICAL ENGINEER	SANITARY ENGINEER	MECHANICAL ENGINEER																				
FERDINAND VELASCO																							

LEGENDS & SYMBOLS

- DEMOLITION PLAN WALL TYPES:**
- UNIT PERIMETER WALL PARTITION
 - RETAIN ALL PERIMETER WALLS
 - UNIT INTERIOR WALL PARTITION
 - WALLS TO BE RETAINED
 - UNIT INTERIOR WALL PARTITION
 - WALLS TO BE DEMOLISHED

- WALL TYPES:**
- WT-01** UNIT PERIMETER WALLS
200mm THK. EXTERIOR WALL
150mm THK. CHB WITH 25mm THK. PLASTER
FINISH BOTH SIDES.
 - WT-02** INTERIOR WALL PARTITION:
150mm THK. EXTERIOR WALL
100mm THK. CHB WITH 25mm THK. PLASTER
FINISH BOTH SIDES.
 - WT-03** INTERIOR WALL PARTITION:
100mm THK. DRY WALL PARTITION
2-12mm THK. ORDINARY GYPSUM BOARD ON
METAL FRAMING STUDS
 - WT-04** INTERIOR WALL PARTITION:
10mm THK. TEMPERED GLASS PARTITION

- FLOOR FINISHES:
FOR INTERIOR SPACES**
- FF-01** FLOOR FINISH:
600mm x 600mm x 10mm THK. HOMOGENOUS
FLOOR TILES MATTE FINISH
 - FF-02** FLOOR FINISH:
300mm x 300mm x 10mm THK. HOMOGENOUS
FLOOR TILE
 - FF-03** FLOOR FINISH:
PEBBLE WASH FLOORING
 - FF-04** FLOOR FINISH:
100mm WGE ENGINEERED WOOD PLANKS
 - FF-05** FLOOR FINISH:
130mm x 30mm COMPOSITE WOOD DECK ON
BASED FLOOR SYSTEM. SPACED @ 10mm EACH



- CEILING FINISHES:
FOR INTERIOR SPACES**
- CF-01** CEILING FINISH:
12mm THK. GYPSUM BOARD CEILING IN WATER
BASED FLAT LATEX PAINT FINISH ON LIGHT
GAUGE STEEL FRAMING
 - CF-02** CEILING FINISH:
12mm THK. MOISTURE RESISTANT GYPSUM
BOARD CEILING IN WATER BASED FLAT LATEX
PAINT FINISH ON LIGHT GAUGE STEEL FRAMING
 - CF-03** CEILING FINISH:
SLAB SOFFIT IN WATER BASED FLAT LATEX
PAINT FINISH

- WALL FINISHES:
FOR INTERIOR SPACES**
- WF-01** WALL FINISH:
WATER BASED FLAT LATEX PAINT FINISH.
COLOR TO BE APPROVED BY THE ARCHITECT
 - WF-02** WALL FINISH:
600mm x 600mm x 10mm THK. HOMOGENOUS TILE
 - WF-03** WALL FINISH:
10mm THK. WOOD LAMINATE ON 12mm THK.
MEDIUM-DENSITY FIBERBOARD (MDF)
 - WF-04** WALL FINISH:
6mm THK. MIRROR ON 12mm THK.
MEDIUM-DENSITY FIBERBOARD (MDF)

- LIGHTING SYMBOLS:
FOR INTERIOR SPACES**
- DL CEILING RECESSED LED DOWNLIGHT
 - DL SURFACE MOUNTED LED DOWNLIGHT
 - LED STRIP LIGHT
 - UL SURFACE MOUNTED UPLIGHT
 - WL WALL LAMP
 - WT WALL MOUNTED TASK LIGHT
 - S SWITCH
 - SD SMOKE DETECTOR
 - S PENDANT TYPE SPRINKLER
 - S SIDE THROW SPRINKLER

- POWER AND AUXILIARY SYMBOLS:
FOR INTERIOR SPACES**
- 2-WIRE CONVENIENCE OUTLET
 - ELWH ELECTRIC WATER HEATER OUTLET
 - 3-WIRE REF/RANGE/CONVENIENCE OUTLET
 - AC OUTLET
 - TEL TELEPHONE OUTLET
 - CH CHIME
 - DB DOORBELL
 - PB PANEL BOARD

- MECHANICAL SYMBOLS:
FOR INTERIOR/EXTERIOR SPACES**
- WAC WINDOW TYPE AIRCON
 - CEILING MOUNTED EXHAUST
 - WALL MOUNTED FEU
 - ACCU AC CONDENSING UNIT

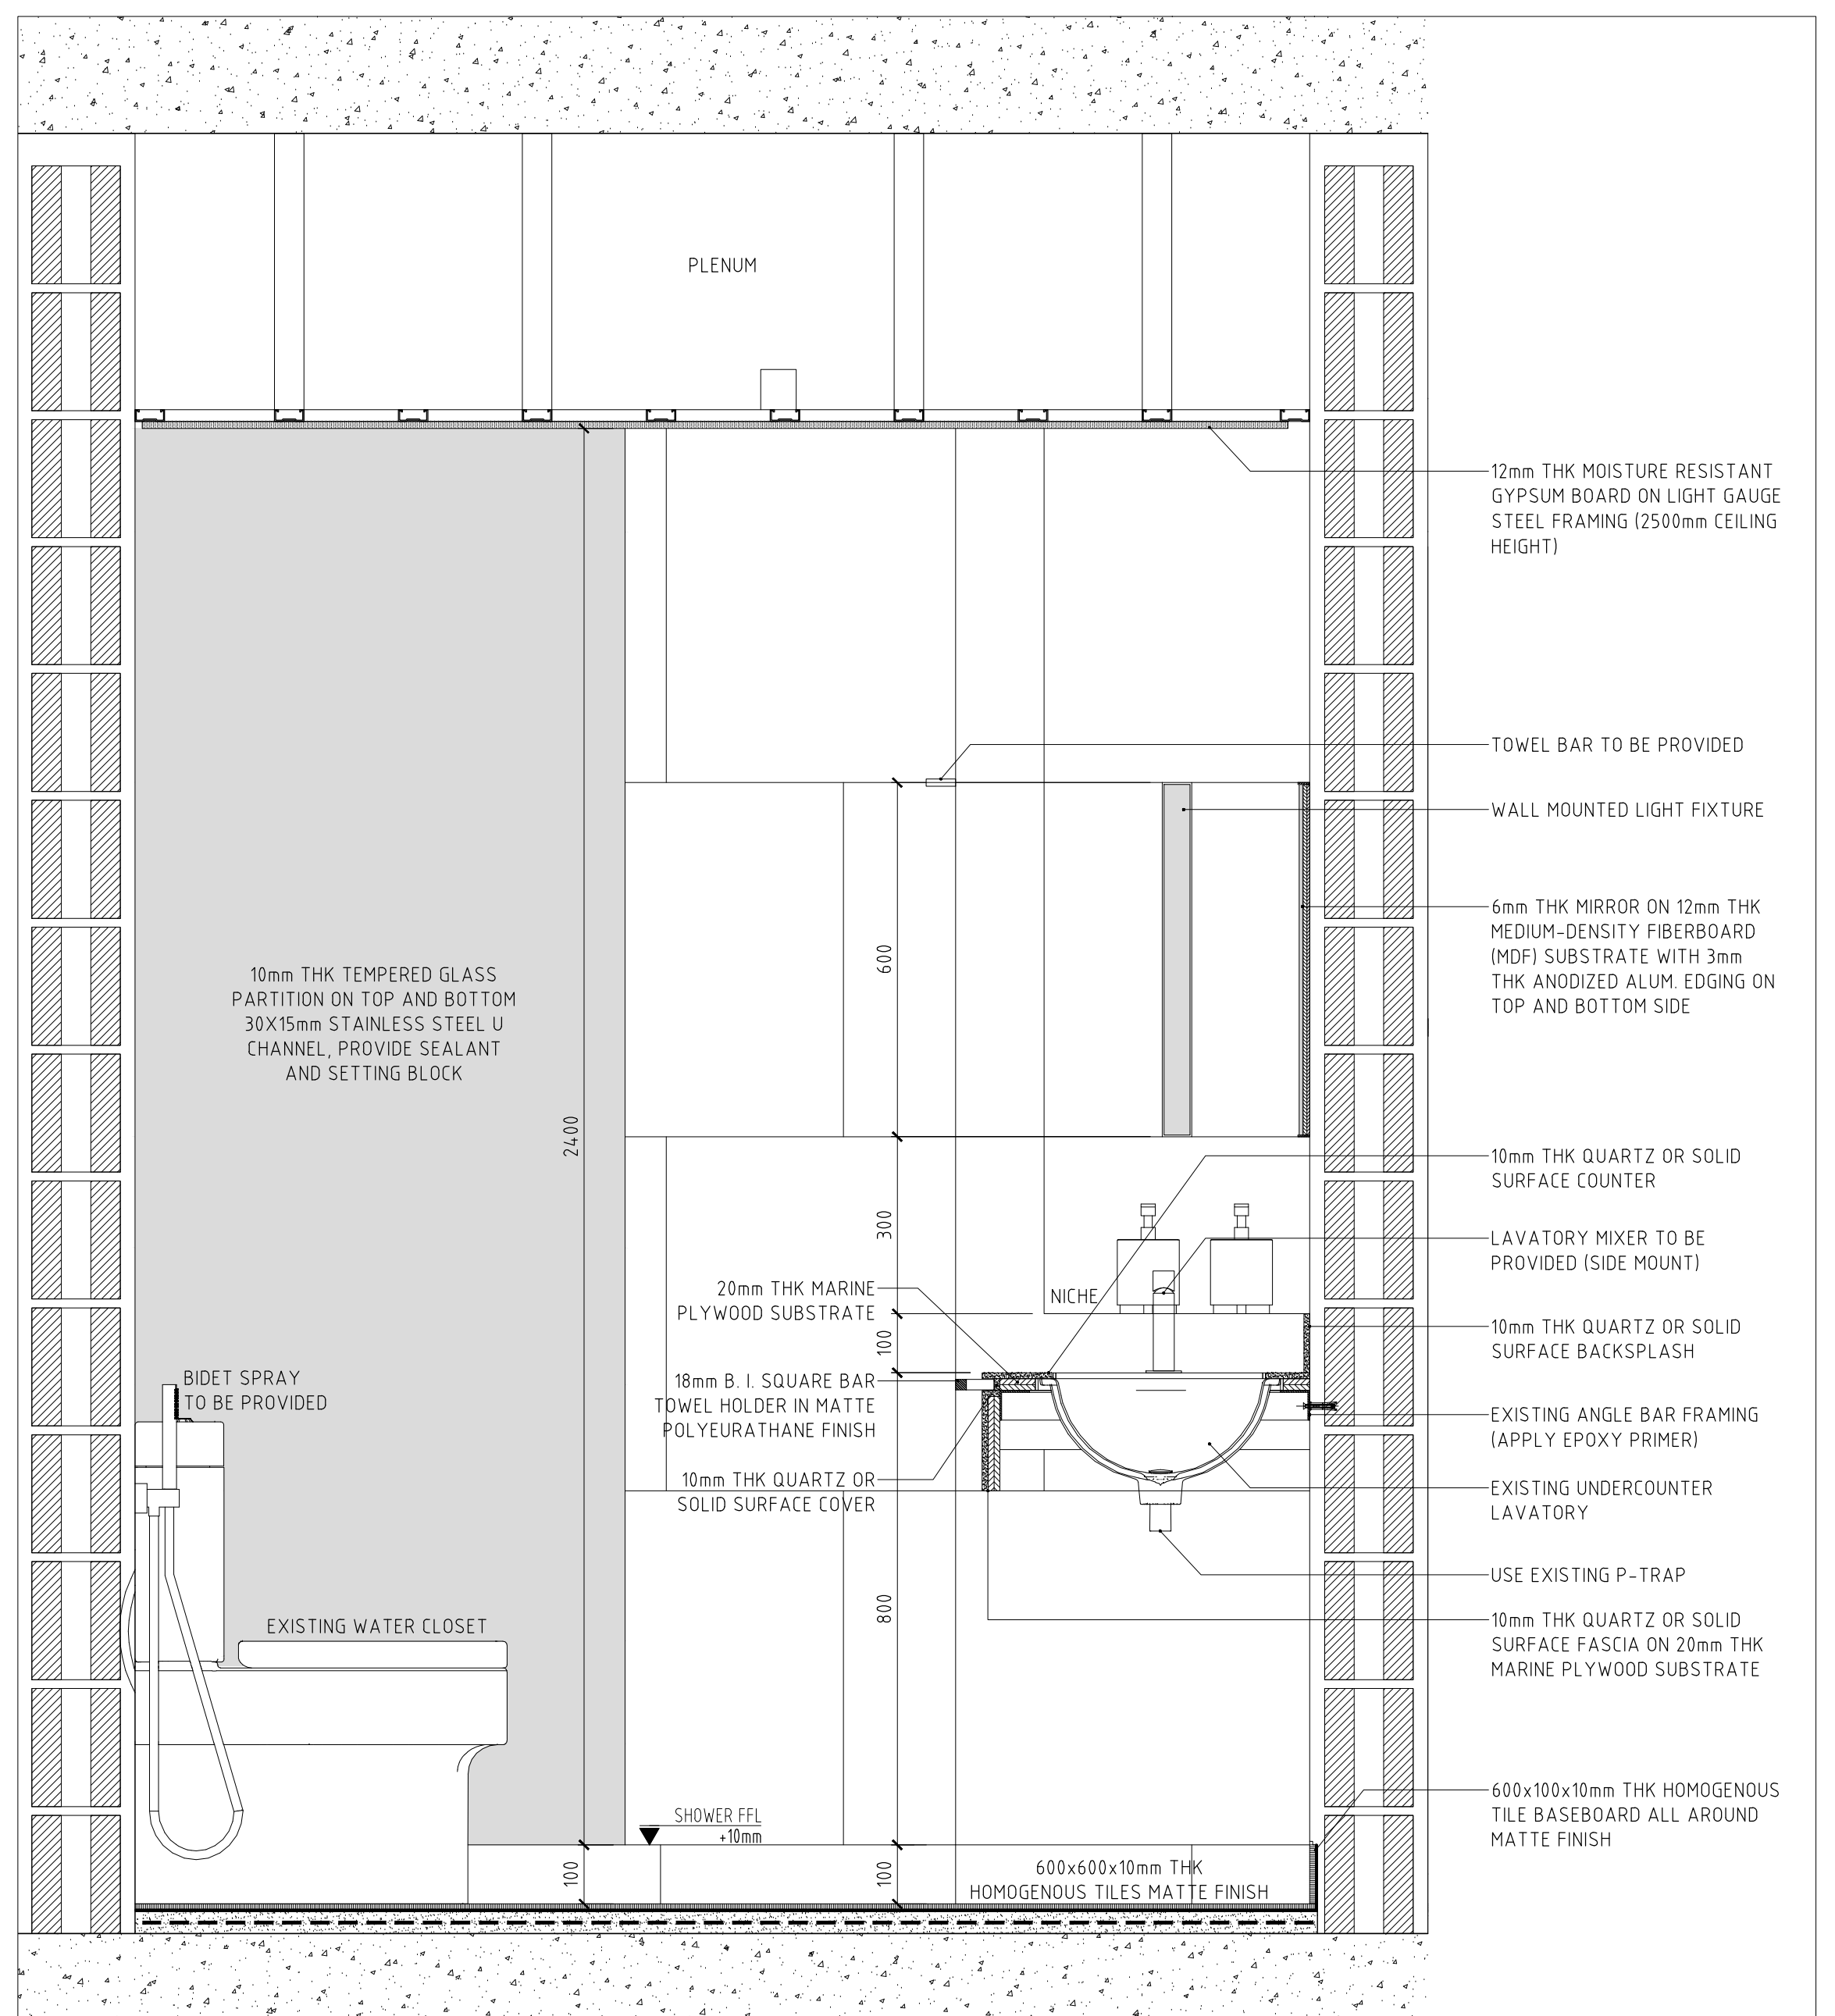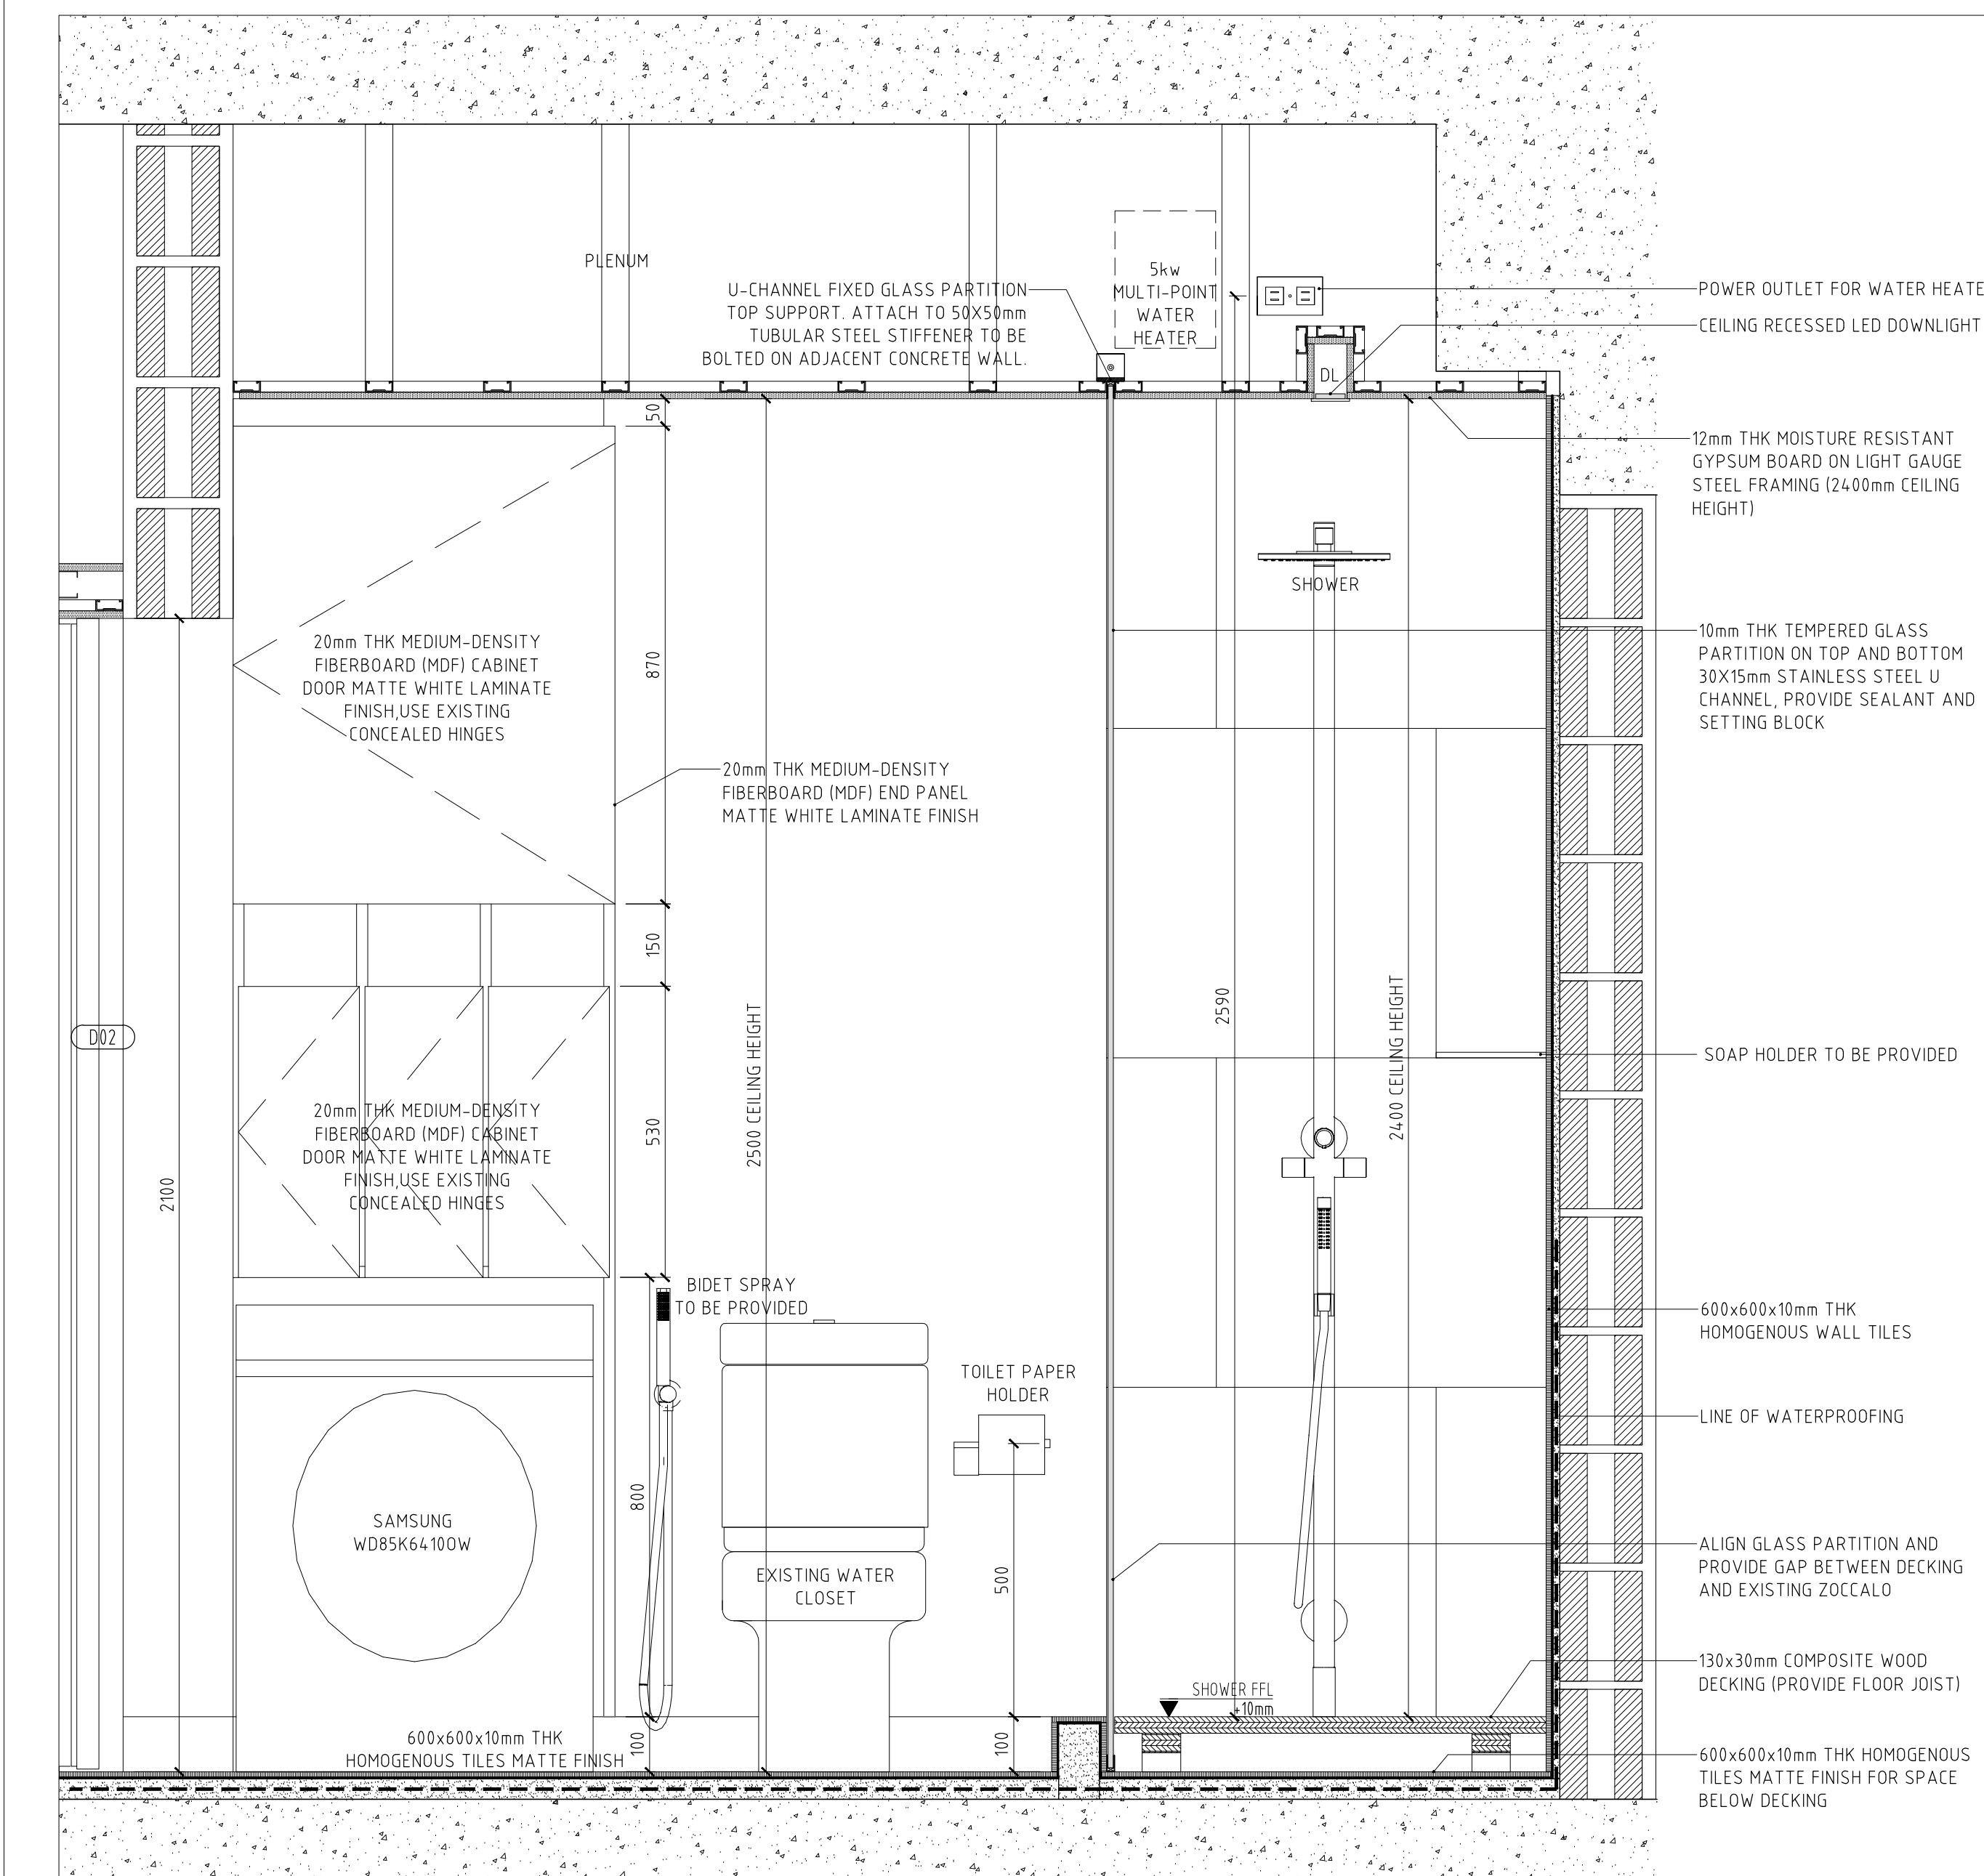

THIS DRAWING & ALL INFORMATION THEREON IS THE PROPERTY OF FRANCISCO ANTONIO P. NABOR AND SHALL BE RETURNED ON DEMAND. IT IS ISSUED ON THE CONDITION THAT, EXCEPT WITH OUR WRITTEN PERMISSION, IT MUST NOT BE REPRODUCED, COPIED OR COMMUNICATED TO ANY OTHER PARTY NOR BE USED FOR ANY PURPOSE OTHER THAN THAT STATED IN THE PARTICULAR INQUIRY. CONTRACTORS SHALL VERIFY JOB DIMENSIONS BEFORE ANY WORK COMMENCES. WORK SHALL CONFORM TO THE SPECIFICATION, OTHER DRAWINGS AND ALL JOB DIMENSIONS. ALL SHOP DRAWINGS SHALL BE SUBMITTED TO THE ARCHITECT/CONSULTANT FOR APPROVAL AND MANUFACTURE IS NOT TO COMMENCE PRIOR TO THE RETURN OF THE INSPECTED DRAWINGS SIGNED BY THE ARCHITECT/CONSULTANT.

FRANCISCO ANTONIO P. NABOR
ARCHITECT
PRC NUMBER: 32552
PTR NUMBER: 2345915
DATE ISSUED: 01/13/2015
PLACE ISSUED: MANDALUYONG CITY

DATE	REVISION	NO.
07.31.2020	PERMIT ISSUE FOR APPROVAL/PRELIMINARY CLIENT ISSUE	

STRUCTURAL ENGINEER		ELECTRICAL ENGINEER		SANITARY ENGINEER		MECHANICAL ENGINEER	
PRC NUMBER	DATE ISSUED	PRC NUMBER	DATE ISSUED	PRC NUMBER	DATE ISSUED	PRC NUMBER	DATE ISSUED
PRC NUMBER	PLACE ISSUED	PRC NUMBER	PLACE ISSUED	PRC NUMBER	PLACE ISSUED	PRC NUMBER	PLACE ISSUED

PROJECT TITLE	OWNER	SHEET TITLE
PROPOSED INTERIOR RENOVATION	MR. MIGUEL CARLO PALAD NABOR	TOILET ELEVATIONS A TOILET ELEVATIONS B
PROJECT LOCATION	BUILDER	
NORTH TOWER, SHERIDAN TOWERS, SHERIDAN ST., MANDALUYONG CITY		

DATE	SHEET NO.
07.31.2020	A.501
JOB: FN-002-16	REVISION NUMBER
SCALE: VERIFY	00
DRAWN: FN	APPROVED: FN
CAD REF	
© 2020	BUILDING PERMIT

LEGENDS & SYMBOLS

- DEMOLITION PLAN WALL TYPES:**
- UNIT PERIMETER WALL PARTITION
 - RETAIN ALL PERIMETER WALLS
 - UNIT INTERIOR WALL PARTITION
 - WALLS TO BE RETAINED
 - UNIT INTERIOR WALL PARTITION
 - WALLS TO BE DEMOLISHED

- WALL TYPES:**
- WT-01** UNIT PERIMETER WALLS
200mm THK. EXTERIOR WALL
150mm THK. CHB WITH 25mm THK. PLASTER FINISH BOTH SIDES.
 - WT-02** INTERIOR WALL PARTITION
150mm THK. EXTERIOR WALL
100mm THK. CHB WITH 25mm THK. PLASTER FINISH BOTH SIDES.
 - WT-03** INTERIOR WALL PARTITION
100mm THK. DRY WALL PARTITION
2-12mm THK. ORDINARY GYPSUM BOARD ON METAL FRAMING STUDS
 - WT-04** INTERIOR WALL PARTITION
10mm THK. TEMPERED GLASS PARTITION

- FLOOR FINISHES:**
- FOR INTERIOR SPACES**
- FF-01** FLOOR FINISH:
600mm x 600mm x 10mm THK. HOMOGENEOUS FLOOR TILES MATTE FINISH
 - FF-02** FLOOR FINISH:
300mm x 300mm x 10mm THK. HOMOGENEOUS FLOOR TILE
 - FF-03** FLOOR FINISH:
PEBBLE WASH FLOORING
 - FF-04** FLOOR FINISH:
100mm WGE ENGINEERED WOOD PLANKS
 - FF-05** FLOOR FINISH:
130mm x 30mm COMPOSITE WOOD DECK ON RAISED FLOOR SYSTEM. SPACED @ 10mm EACH



- CEILING FINISHES:**
- FOR INTERIOR SPACES**
- CF-01** CEILING FINISH:
12mm THK. GYPSUM BOARD CEILING IN WATER BASED FLAT LATEX PAINT FINISH ON LIGHT GAUGE STEEL FRAMING
 - CF-02** CEILING FINISH:
12mm THK. MOISTURE RESISTANT GYPSUM BOARD CEILING IN WATER BASED FLAT LATEX PAINT FINISH ON LIGHT GAUGE STEEL FRAMING
 - CF-03** CEILING FINISH:
SLAB SOFFIT IN WATER BASED FLAT LATEX PAINT FINISH

- WALL FINISHES:**
- FOR INTERIOR SPACES**
- WF-01** WALL FINISH:
WATER BASED FLAT LATEX PAINT FINISH. COLOR TO BE APPROVED BY THE ARCHITECT
 - WF-02** WALL FINISH:
600mm x 600mm x 10mm THK. HOMOGENEOUS TILE
 - WF-03** WALL FINISH:
1mm THK WOOD LAMINATE ON 12mm THK MEDIUM-DENSITY FIBERBOARD (MDF)
 - WF-04** WALL FINISH:
6mm THK MIRROR ON 12mm THK MEDIUM-DENSITY FIBERBOARD (MDF)

- LIGHTING SYMBOLS:**
- FOR INTERIOR SPACES**
- DL CEILING RECESSED LED DOWNLIGHT
 - DL SURFACE MOUNTED LED DOWNLIGHT
 - LED STRIP LIGHT
 - UL SURFACE MOUNTED UPLIGHT
 - WL WALL LAMP
 - WT WALL MOUNTED TASK LIGHT
 - S SWITCH
 - SD SMOKE DETECTOR
 - S PENDANT TYPE SPRINKLER
 - S SIDE THROW SPRINKLER

- POWER AND AUXILIARY SYMBOLS:**
- FOR INTERIOR SPACES**
- 2-WIRE CONVENIENCE OUTLET
 - ELECTRIC WATER HEATER OUTLET
 - 3-WIRE REF/RANGE/CONVENIENCE OUTLET
 - AC OUTLET
 - TELEPHONE OUTLET
 - CHIME
 - DOORBELL
 - PANEL BOARD

- MECHANICAL SYMBOLS:**
- FOR INTERIOR/EXTERIOR SPACES**
- WINDOW TYPE AIRCON
 - CEILING MOUNTED EXHAUST
 - WALL MOUNTED FCU
 - AC CONDENSING UNIT

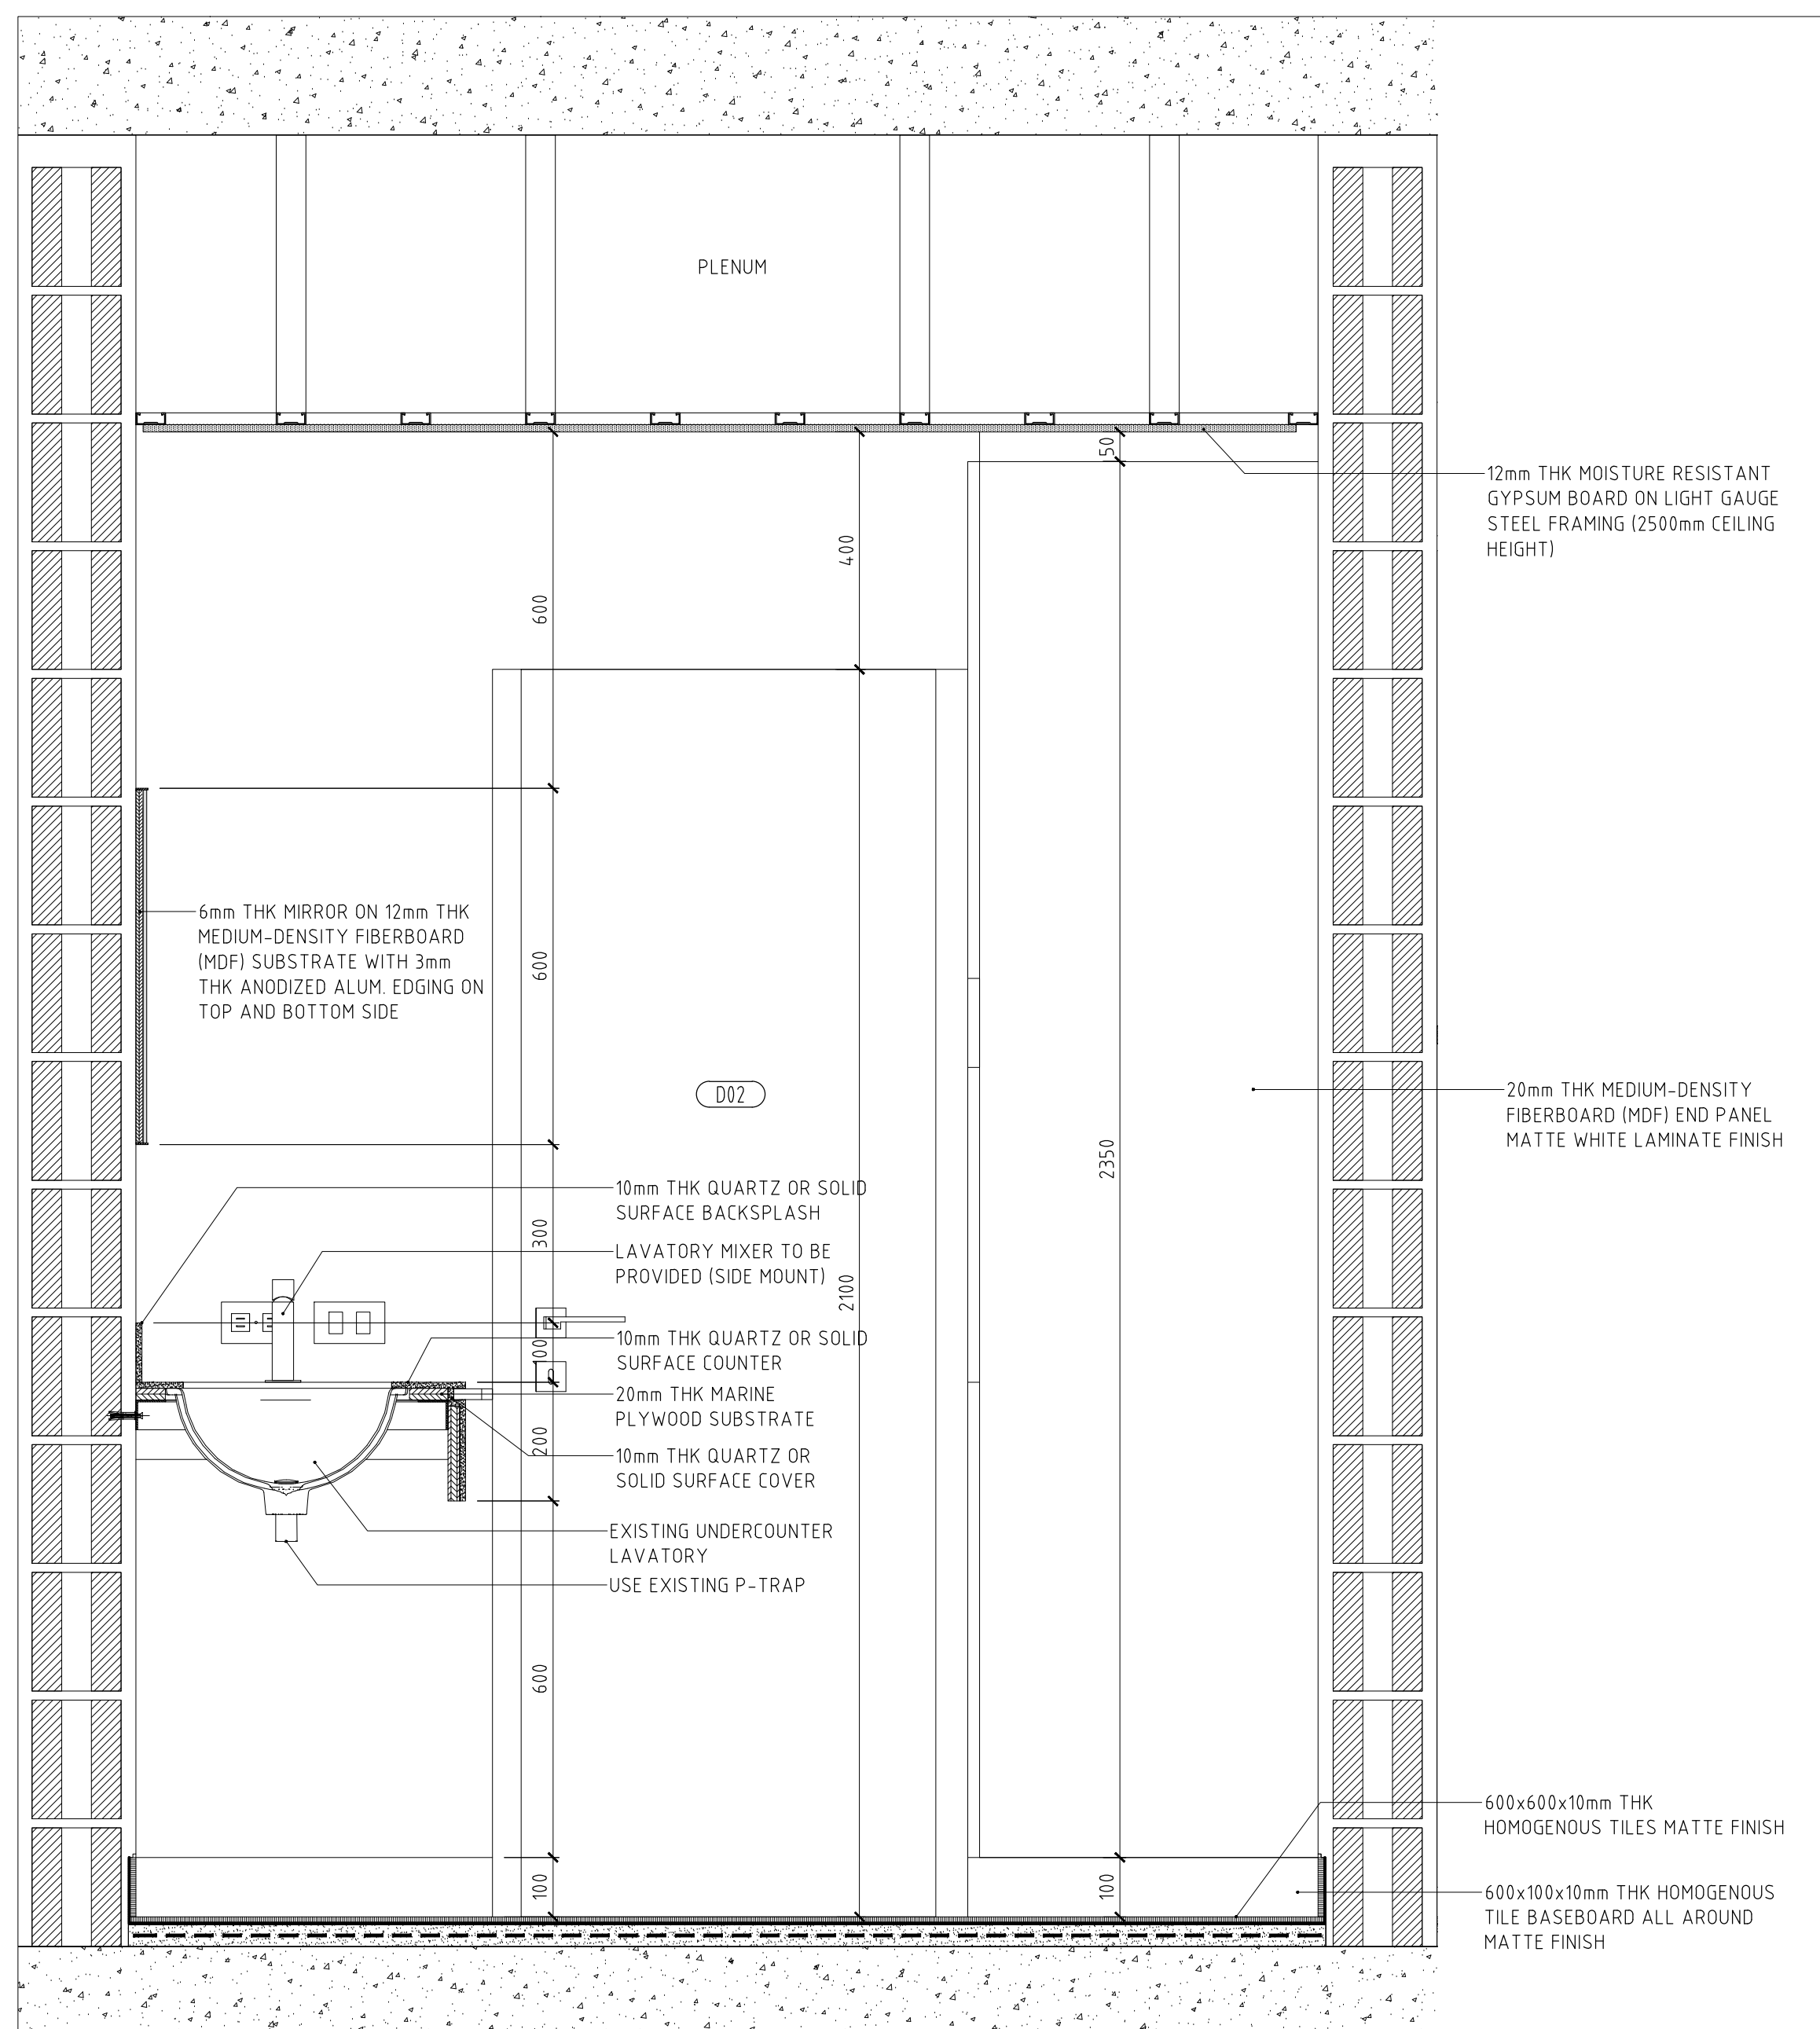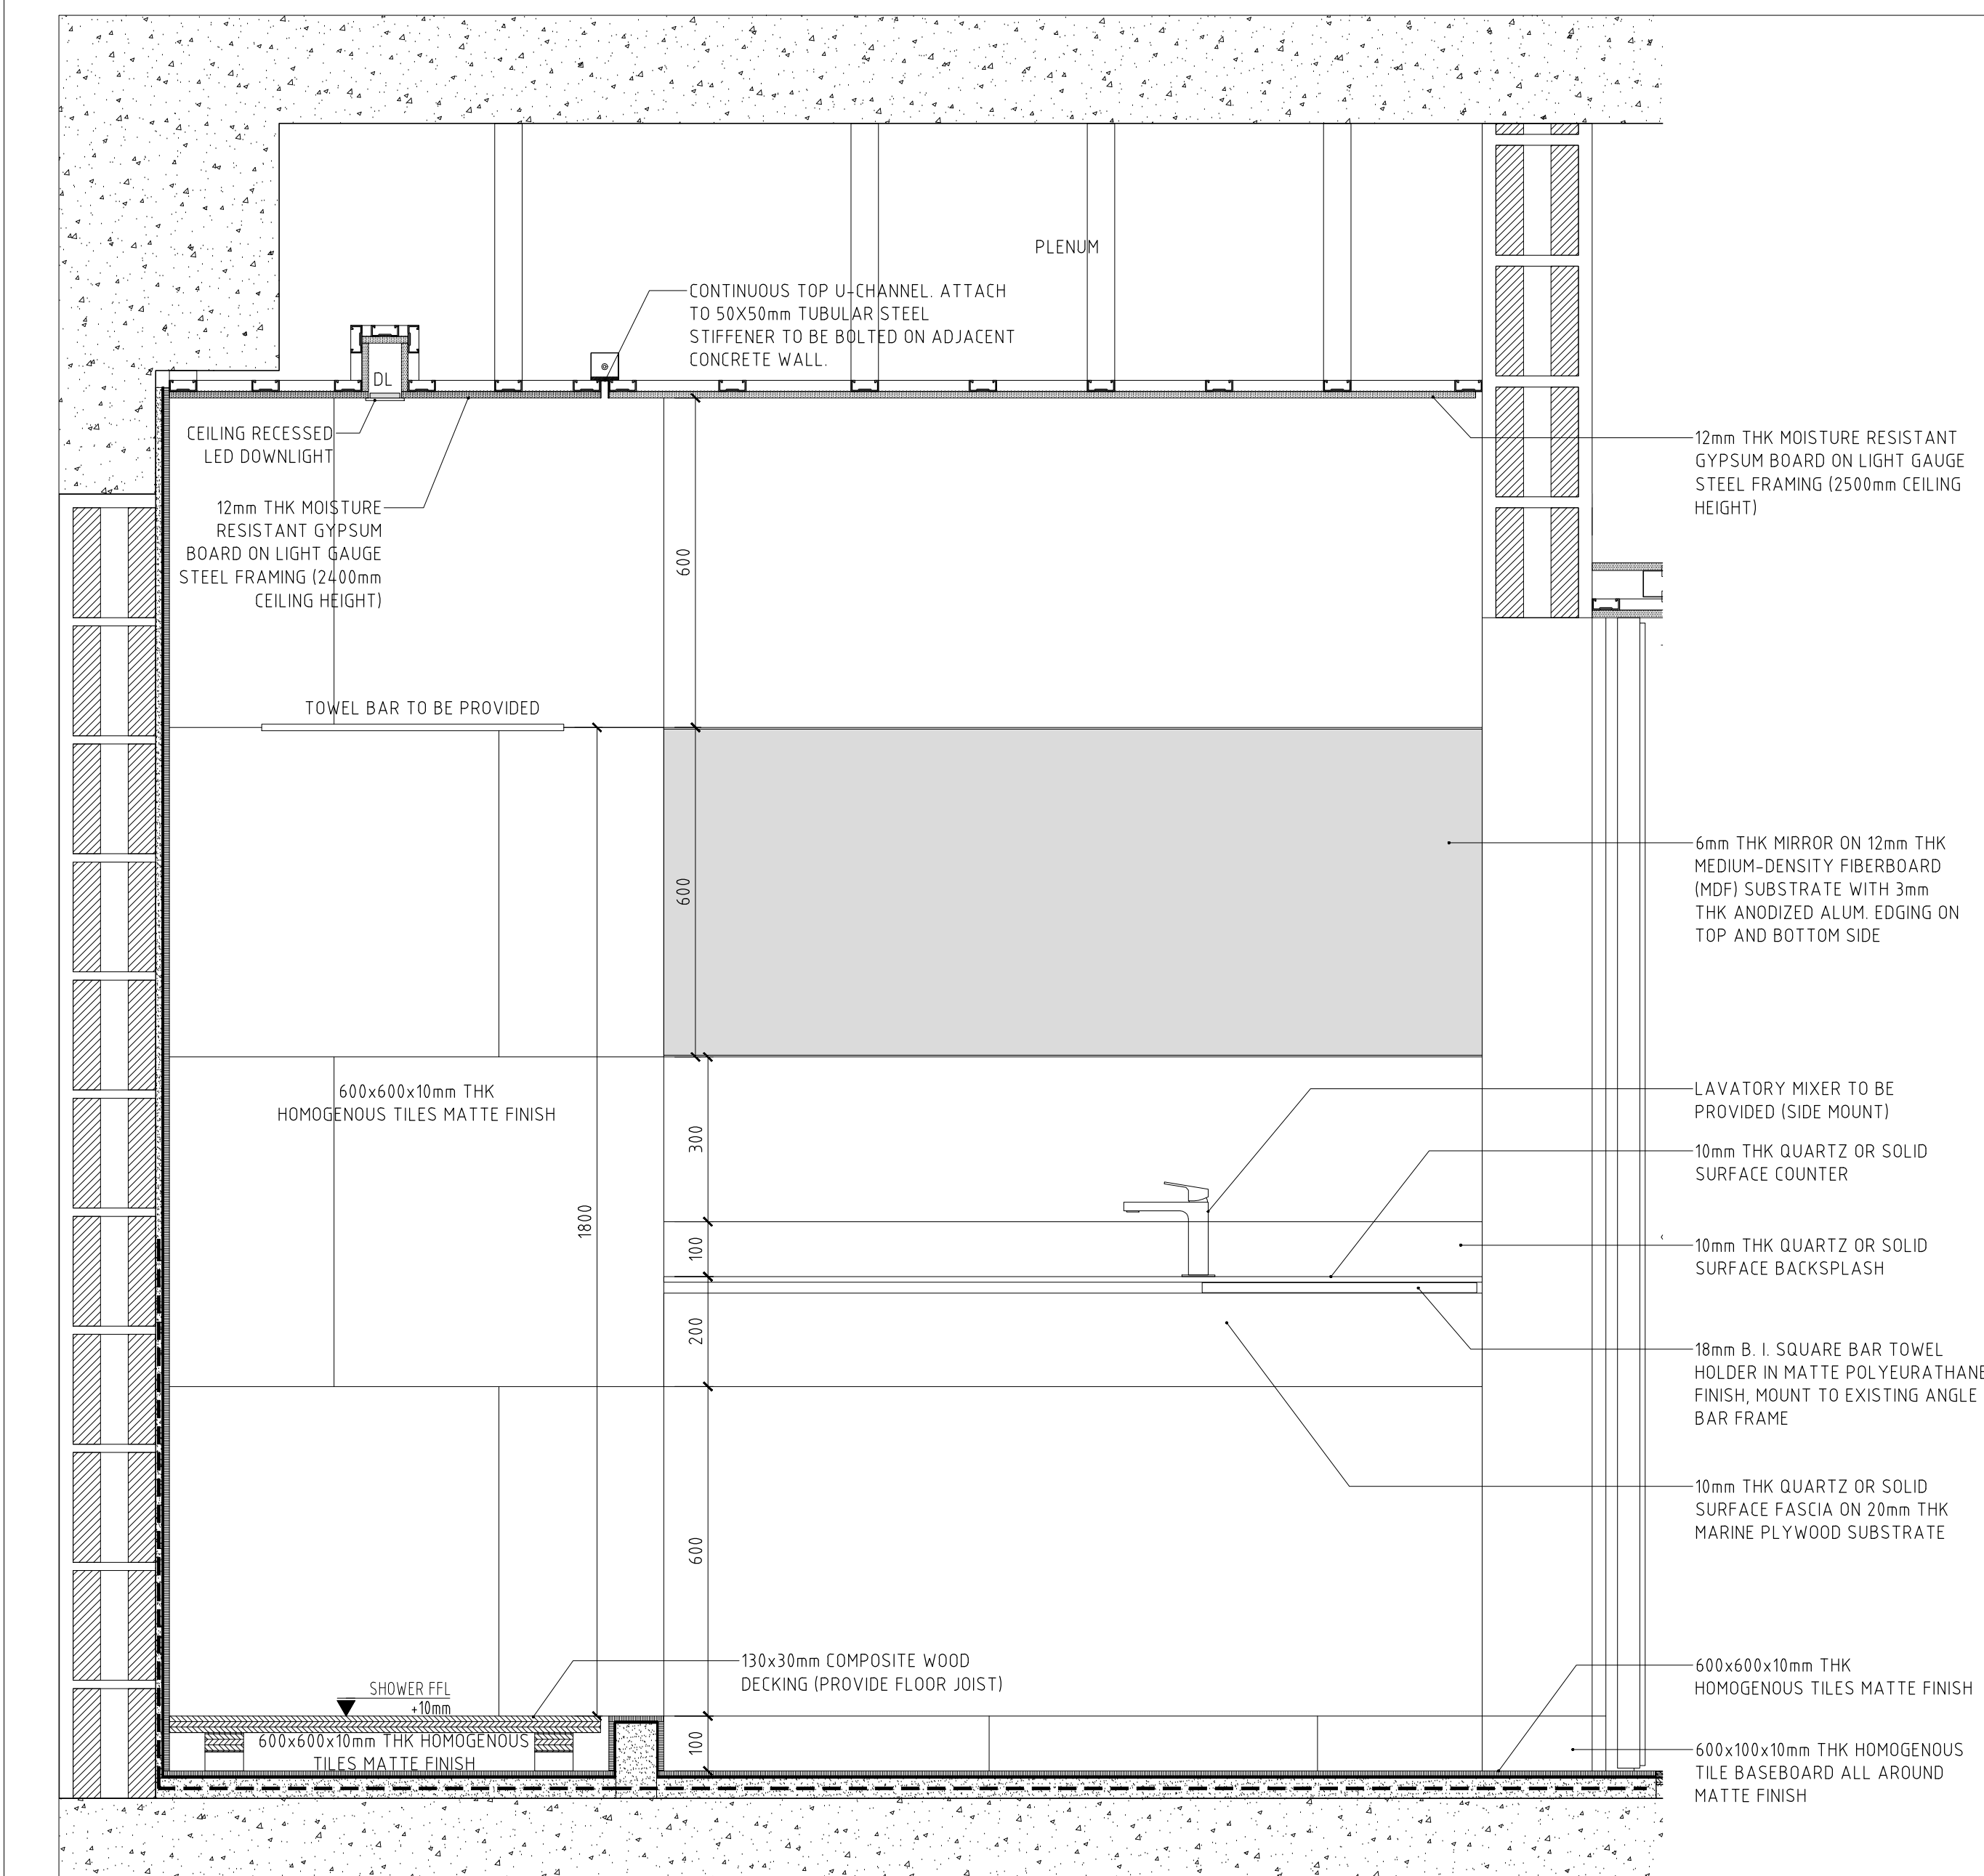

THIS DRAWING & ALL INFORMATION THEREON IS THE PROPERTY OF FRANCISCO ANTONIO P. NABOR AND SHALL BE RETURNED ON DEMAND. IT IS ISSUED ON THE CONDITION THAT, EXCEPT WITH OUR WRITTEN PERMISSION, IT MUST NOT BE REPRODUCED, COPIED OR COMMUNICATED TO ANY OTHER PARTY NOR BE USED FOR ANY PURPOSE OTHER THAN THAT STATED IN THE PARTICULAR INQUIRY. CONTRACTORS SHALL VERIFY JOB DIMENSIONS BEFORE ANY WORK COMMENCES. WORK SHALL CONFORM TO THE SPECIFICATION, OTHER DRAWINGS AND ALL JOB DIMENSIONS. ALL SHOP DRAWINGS SHALL BE SUBMITTED TO THE ARCHITECT/CONSULTANT FOR APPROVAL AND MANUFACTURE IS NOT TO COMMENCE PRIOR TO THE RETURN OF THE INSPECTED DRAWINGS SIGNED BY THE ARCHITECT/CONSULTANT.

FRANCISCO ANTONIO P. NABOR
ARCHITECT

PRC NUMBER: 32512
PTR NUMBER: 2345915
DATE ISSUED: 01/13/2015
PLACE ISSUED: MANDALUYONG CITY

DATE	REVISION	NO.
07.31.2020	PERMIT ISSUE FOR APPROVAL/PRELIMINARY CLIENT ISSUE	

STRUCTURAL ENGINEER		ELECTRICAL ENGINEER		SANITARY ENGINEER		MECHANICAL ENGINEER	
PRC NUMBER	DATE ISSUED	PRC NUMBER	DATE ISSUED	PRC NUMBER	DATE ISSUED	PRC NUMBER	DATE ISSUED

PROJECT TITLE	OWNER	SHEET TITLE
PROPOSED INTERIOR RENOVATION	MR. MIGUEL CARLO PALAD NABOR	TOILET ELEVATIONS C
PROJECT LOCATION	BUILDER	TOILET ELEVATIONS D
NORTH TOWER, SHERIDAN TOWERS, SHERIDAN ST., MANDALUYONG CITY		

DATE	JOB	SHEET NO.
07.31.2020	FN-002-16	A.502
SCALE	VERIFY	
DRAWN	APPROVED	00
CAD REF		REVISION NUMBER
© 2020	BUILDING PERMIT	