




A KITCHEN AREA
BLOW-UP PLAN
SCALE 1:40M A3

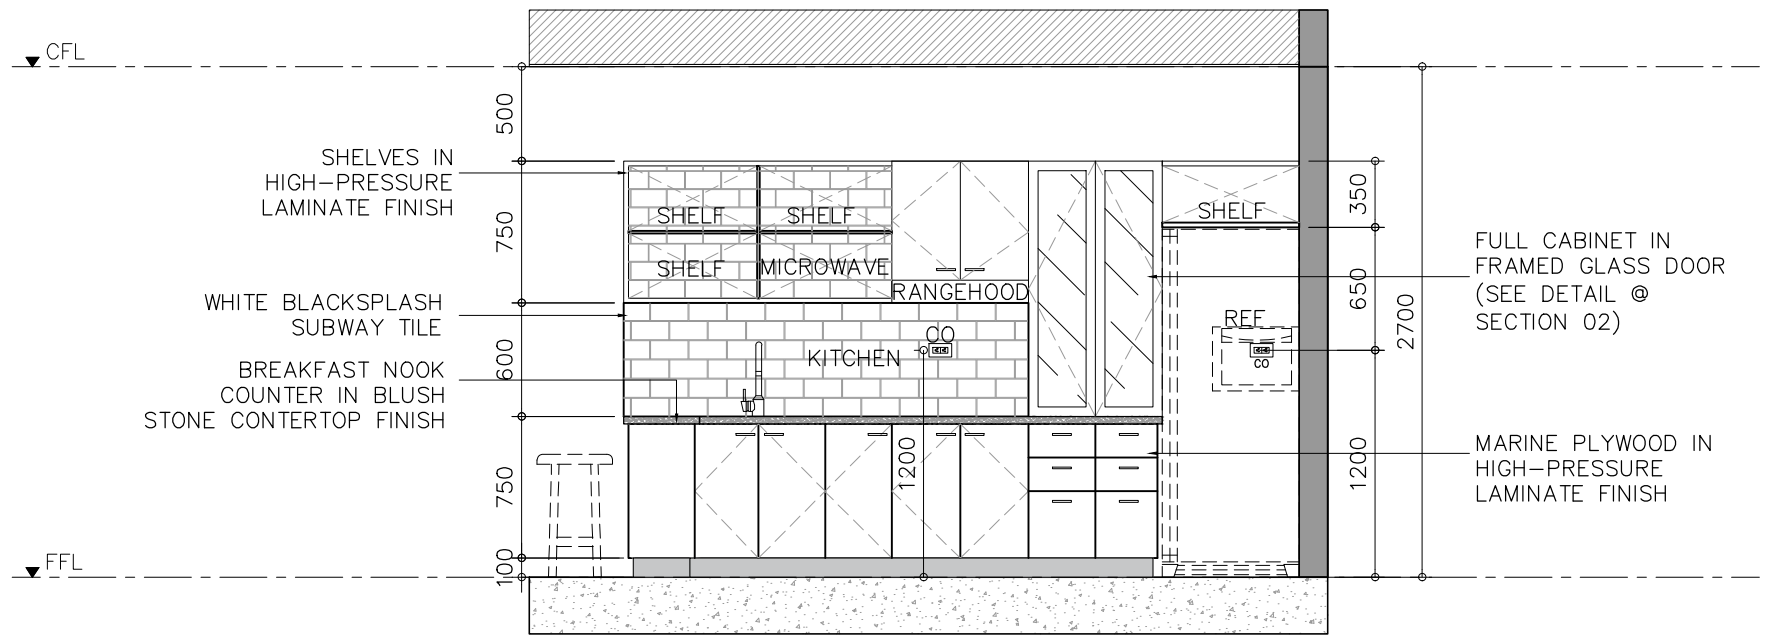

C KITCHEN AREA
ELEVATION 01
SCALE 1:40M A3

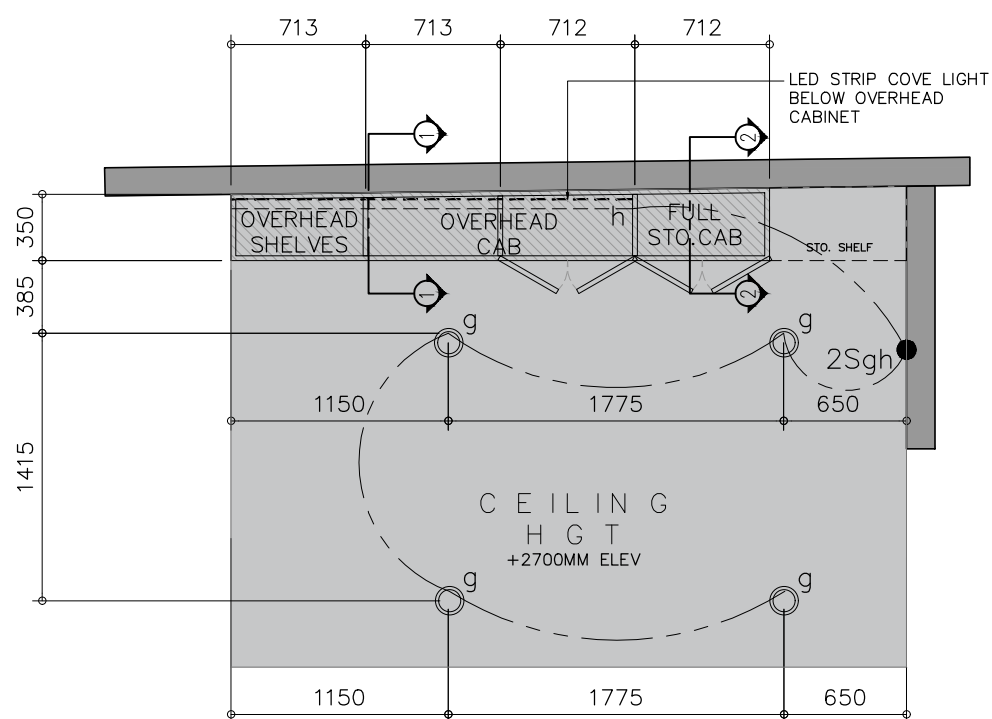

B KITCHEN AREA
REFLECTED CEILING PLAN
SCALE 1:40M A3

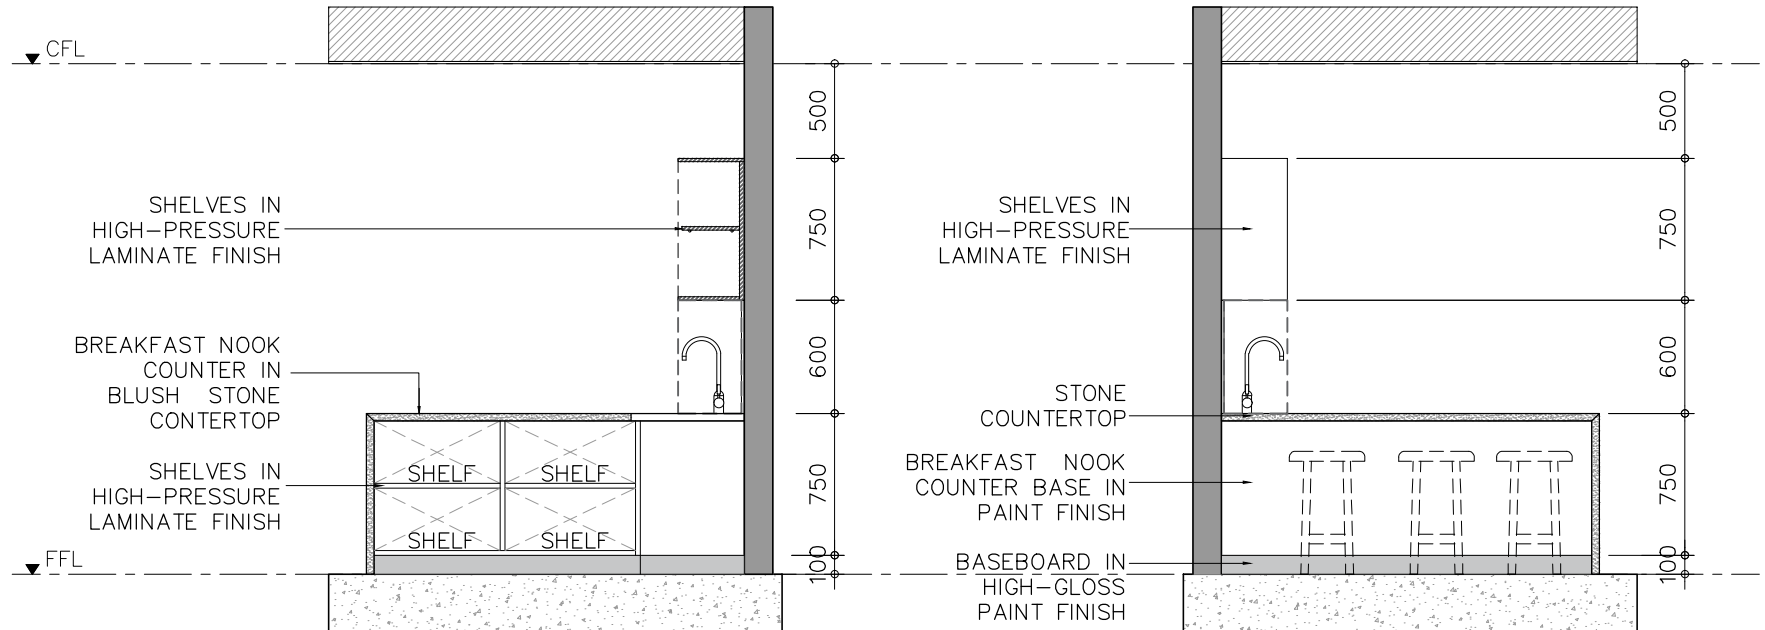

D KITCHEN AREA
ELEVATION 02
SCALE 1:40M A3

E KITCHEN AREA
ELEVATION 03
SCALE 1:40M A3



	CHRISTINE MARIE A. TILOS ARCHITECT	CONSULTANT	PROJECT TITLE: RAMOS RESIDENCE	OWNER: MR. & MRS. FORTUNATO & ESTER RAMOS	REVISIONS	SHEET CONTENTS: KITCHEN DETAIL	SHEET NUMBER: A-08A
	REGISTRATION NUMBER: 34086 PTR NO.: 6974175 ISSUED DATE: 01/11/2021 ISSUED AT: QUEZON CITY		LOCATION: BLOCK 1 LOT 13 PHASE 2 MOSES STREET, GOODWILL HOMES 2 BAGBAG, QUEZON CITY	<small>THIS DRAWING AS AN INSTRUMENT OF PROFESSIONAL SERVICE IS THE PROPERTY OF THE ARCHITECT AND AS SUCH MUST NOT BE REPRODUCED OR COPIED IN WHOLE OR IN PART WITHOUT HIS PERMISSION. ALL DRAWINGS ARE TO BE RETURNED WHEN NO LONGER IN USE. REPUBLIC ACT 545</small>	CAD BY: JCF DATE: CHECKED:	DATE ISSUED:	