

2

FINISHES:

FLOOR:

[F3] MOSAIC TILES (RED 01 327mm X 327mm)
FROM FELPORT
(3.37 SQM)


EPOXY RESIN (WHITE)
SISA'S SECRET LOGO

MOSAIC TILES (RED 01 327mm X 327mm)
FROM FELPORT

1/4 CUT MOSAIC TILES (RED 01 327mm X 327mm)
FROM FELPORT


PLAN
SCALE 1:20MTS

3

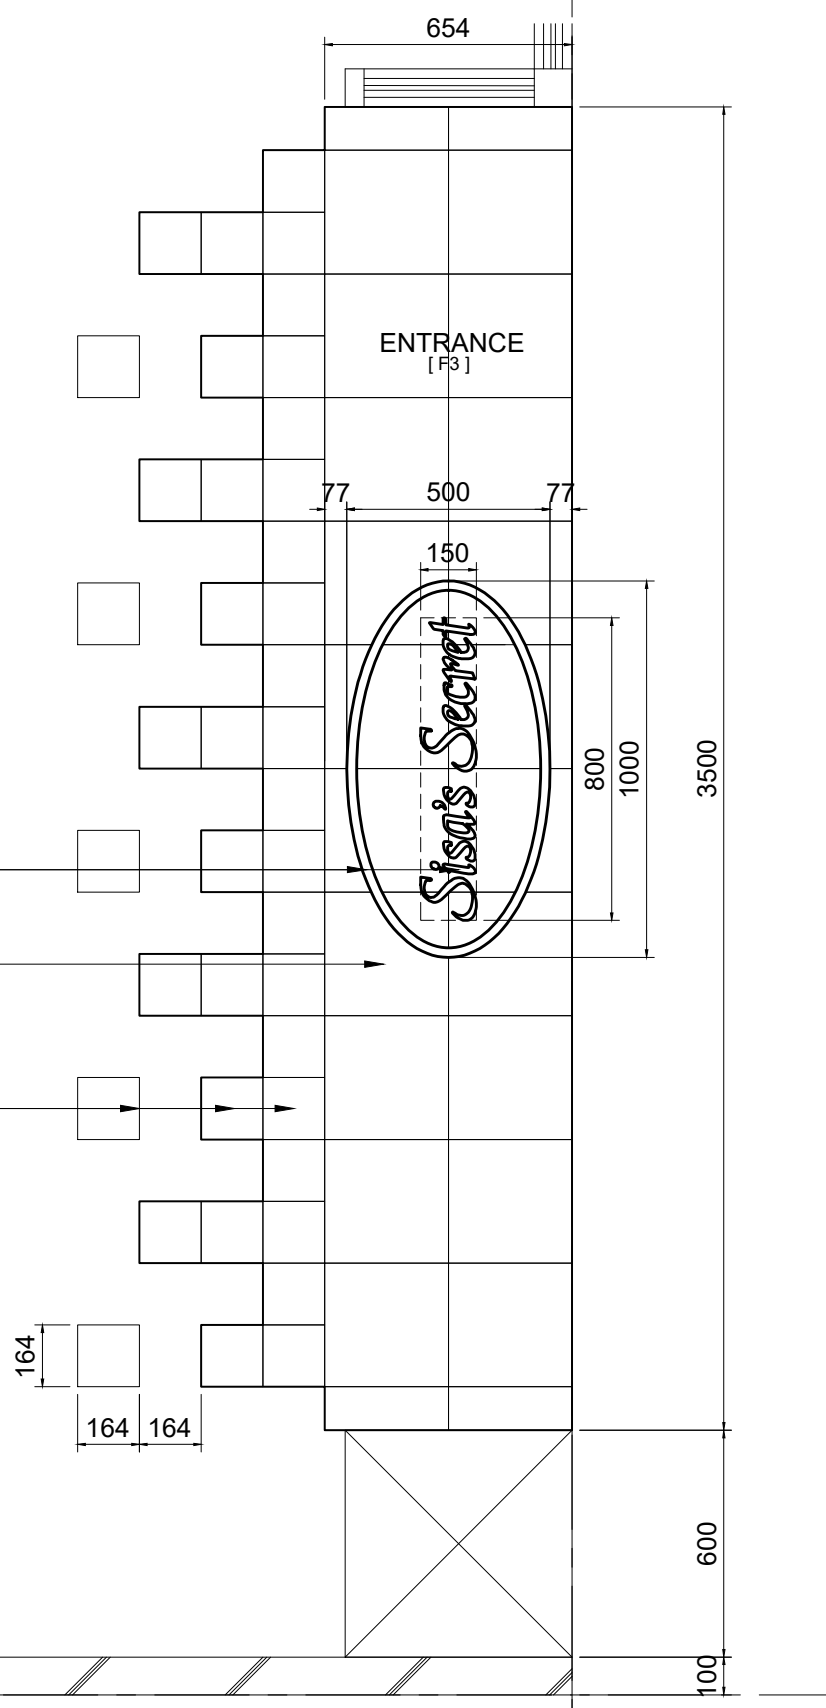

C

EPOXY RESIN (WHITE)
SISA'S SECRET LOGO

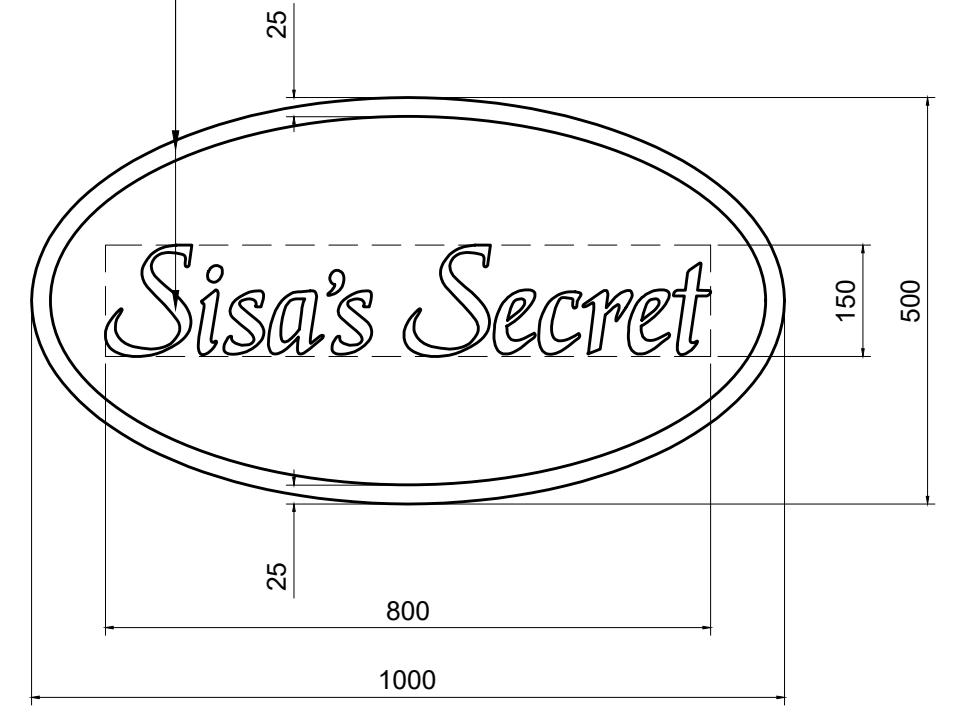

LOGO DETAIL
SCALE: 1:10MTS

1
A00.00

ENTRANCE TILE DETAILS

SCALE

AS SHOWN

FEDORE O. YAP & ASSOCIATES
ARCHITECTS

FEDORE O. YAP
ARCHITECT

REG. NO.: 2104	DATE : 04-02-22
PTR NO. : 2532444 D	DATE : 01-18-22
TIN : 301-165-081-545	PLACE : QC

PROJECT

SISA'S SECRET

OWNER

FLORABEL CO YATCO

DESIGNED BY -

DRAWN BY -

CAD BY -

CHECKED BY -

DATE DRAWN

DATE PRINTED

SHEET CONTENTS

AS SHOWN

SCALE : AS SHOWN

ALL MEASUREMENTS ARE TO BE VERIFIED ON SITE BY CONTRACTOR. ALL DISCREPANCIES ARE TO BE IMMEDIATELY REPORTED TO ARCHITECTS AND PROJECT MANAGERS. CONTRACTORS ARE TO PREPARE AND SUBMIT SHOP DRAWINGS TO ARCHITECTS PRIOR TO COMMENCEMENT OF WORKS. THIS DRAWING ACTING AS INSTRUMENT OF SERVICE IS THE PROPERTY OF FOYA ARCHITECTS AND CANNOT BE REPRODUCED WITHOUT THEIR WRITTEN CONSENT.

-REPUBLIC ACT No. 544

REVISIONS

NO.	DESCRIPTION	DATE

SHEET NO.

UNIT 313, NATIONAL ENGINEERING CENTER BUILDING
UP DILIMAN, QUEZON CITY, PHILIPPINES

LOCATION : AYALA ONE, MAKATI

LOCATION : -